

RAW WATER TANK

FEED PUMP

FEED PUMP		
FLOW	:	2.26 m3/hr
PRESSURE	:	3 bar
POWER	:	1.5 kW
MAKE	:	GRUNDFOS
MATERIAL	:	TUNGSTEN
MODEL	:	CRT 4-8
QUANTITY	:	1 No.

MULTI MEDIA FILTER

MULTI MEDIA FILTER	
SIZE :	21"ø x 62" HEIGHT
FLOW :	2.26 m3/hr
PRESSURE :	4 bar
MOC :	FRP
OPERATION :	MANUAL
MAKE :	PENTAIR
QUANTITY :	1 No.

BAG FILTER

BAG FILTER		
FLOW	:	2.26 m3/hr
SIZE	:	X-100
FILTRATION	:	25 MICRON
MAKE	:	FSI
QUANTITY	:	1 No.

CARTRIDGE FILTER

CARTRIDGE FILTER

FLOW	:	2.26 m3/hr
SIZE	:	4.5"ø x 20"
FILTRATION	:	10 MICRON
MAKE	:	CCK
QUANTITY	:	1 No.

CARTRIDGE FILTER

FLOW	:	2.26 m3/hr
SIZE	:	4.5"ø x 20"
FILTRATION	:	5 MICRON
MAKE	:	CCK
QUANTITY	:	1 No.

PRE & POST CHLORINATION
DOSING TANK

CAPACITY	:	100 Ltr
MOC	:	POLYETHYLENE
QUANTITY	:	1 No.
MAKE	:	SEKO

PRE & POST CHLORINATION DOSING PUMPS

FLOW	:	5 LPH
PRESSURE	:	10 Bar
POWER	:	0.2 kW
QUANTITY	:	2 Nos
MAKE	:	SEKO
MODEL	:	AKS 603

DE CHLORINATION DOSING TANK

DE CHLORINATION DOSING

CAPACITY	:	100 Ltr
MOC	:	POLYETHYLENE
QUANTITY	:	1 No.
MAKE	:	SEKO

DE CHLORINATION DOSING PUMP

FLOW	:	5 LPH
PRESSURE	:	10 Bar
POWER	:	0.2 kW
QUANTITY	:	1 No.
MAKE	:	SEKO
MODEL	:	AKS 603

ACID DOSING TANK

ACID DOSING TANK

CAPACITY	:	100 Ltr
MOC	:	POLYETHYLENE
QUANTITY	:	1 No.
MAKE	:	SEKO

ACID DOSING PUMP

FLOW	:	5 LPH
PRESSURE	:	10 Bar
POWER	:	0.2 kW
QUANTITY	:	1 No.
MAKE	:	SEKO
MODEL	:	AKS 603


ANTISCALANT DOSING TANK

ANTISCALANT DOSING TANK


CAPACITY	:	100 Ltr
MOC	:	POLYETHYLENE
QUANTITY	:	1 No.
MAKE	:	SEKO

ANTISCALANT DOSING PUMP

FLOW	:	5 LPH
PRESSURE	:	10 Bar
POWER	:	0.2 kW
QUANTITY	:	1 No.
MAKE	:	SEKO
MODEL	:	AKS 603

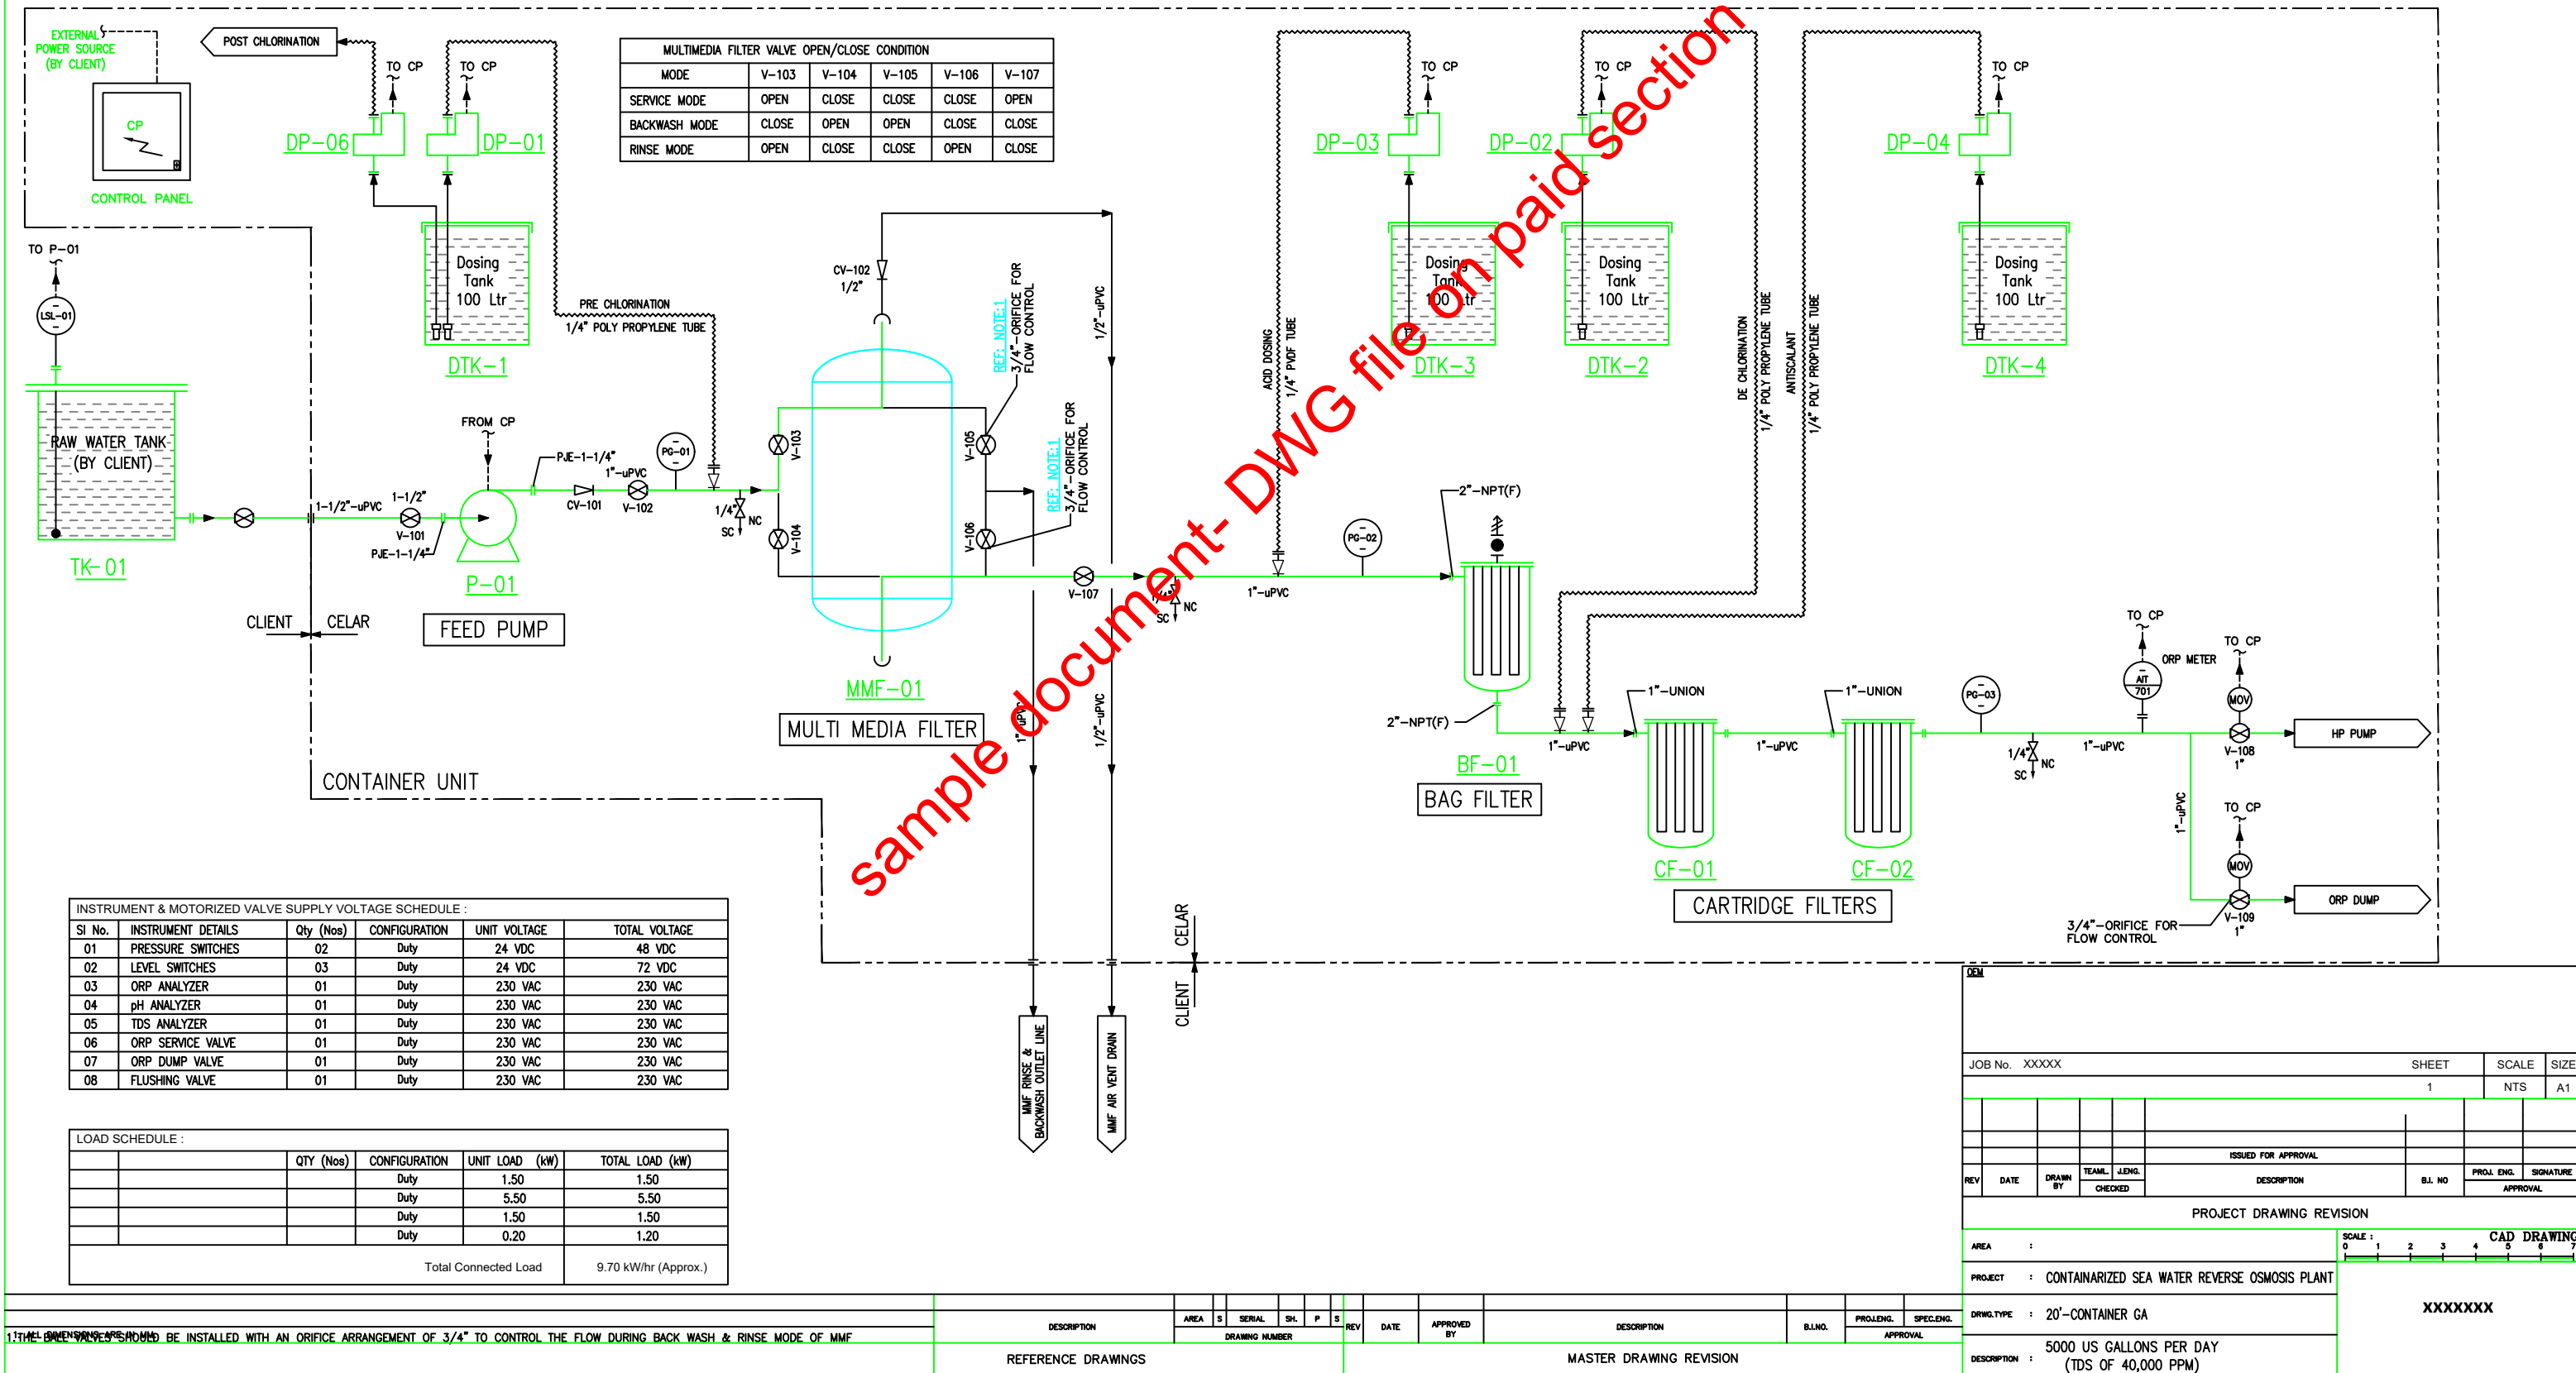

HPP-01 HIGH PRESSURE PUMP	S-01 RO PERMEATORS	P-02 CIP/FLUSHING PUMP	TK-02 CIP/ FLUSHING TANK	CF-03 CIP CARTRIDGE FILTER	DTK-5 POST pH CORRECTION DOSING TANK	DP-05 POST pH CORRECTION DOSING PUMP	TK-03 (CLIENT SCOPE) PRODUCT WATER TANK
FLOW : 2.26 m3/hr	No.OF PRESS. VESSELS : 2 Nos (4")	FLOW : 4 m3/hr	CAPACITY : 50 Gallon	FLOW : 4 m3/hr	CAPACITY : 100 Ltr	FLOW : 5 LPH	
PRESSURE : 46.2 bar	No. OF MEMBRANES / VESSELS : 4 Nos	PRESSURE : 3 bar	MOC : PE	SIZE : 4.5"ø x 20"	MOC : POLYETHYLENE	PRESSURE : 10 Bar	
POWER : 5.5 kW	TOTAL No. OF MEMBRANES : 8 Nos	POWER : 1 kW	TYPE : VERTICAL	FILTRATION : 5 MICRON	QUANTITY : 1 No.	POWER : 0.2 kW	
MATERIAL : DSS	PRESSURE VESSEL MOC : FIBERGLASS REINFORCED PLASTIC	MAKE : LOWARA	MAKE : DUBAI POLYMER	MAKE : CCK		QUANTITY : 1 No.	
MAKE : DANFOSS	PRESSURE VESSEL MANUFACTURER : CODELINE, PENTAIR	MATERIAL : SS 304	QUANTITY : 1 No.	QUANTITY : 1 No.		MAKE : SEKO	
MODEL : APP 2.2	MEMBRANE MOC : COMPOSITE POLYAMIDE	MODEL : CEA 80/5				MODEL : AKS 603	
STARTING : VFD	MEMBRANE MANUFACTURER : HYDRANAUTICS	QUANTITY : 1 No.					
METHOD : 4",4E,1000 PSI	MODEL : 4",4E,1000 PSI						
QUANTITY : 1 No.	MODEL : SWC 5LD 4040						

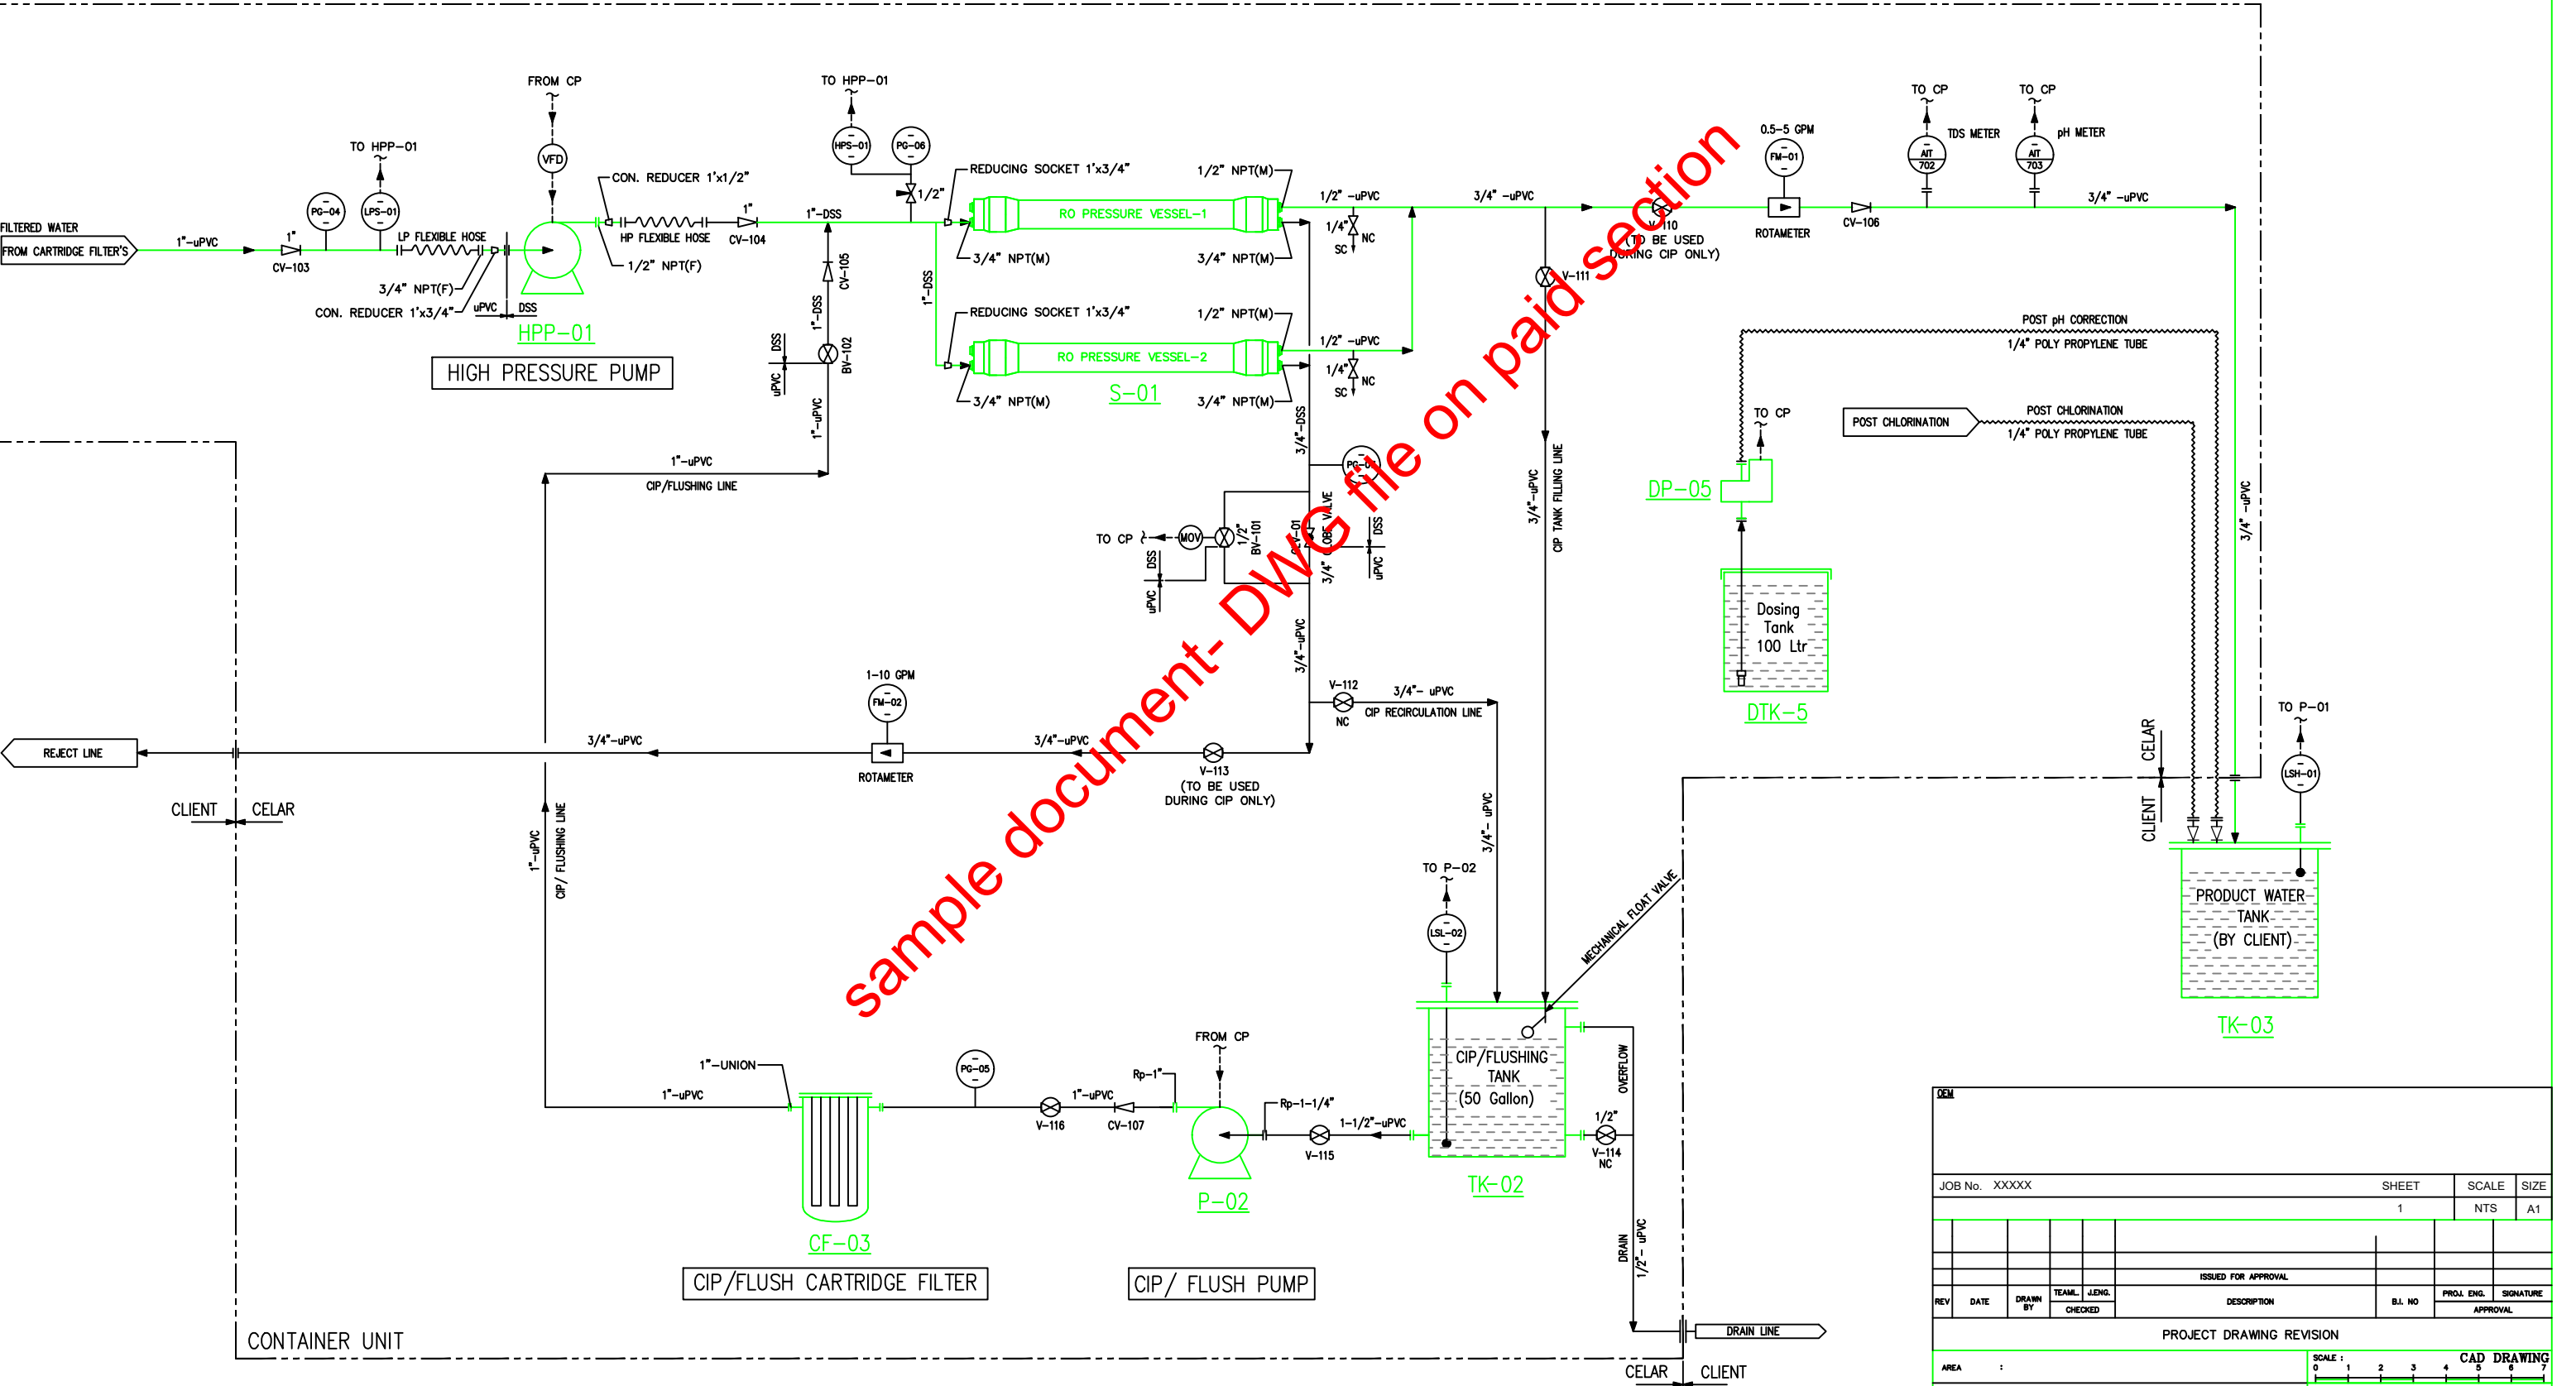

1. ALL DIMENSIONS ARE IN MM.									
REFERENCE DRAWINGS									
MASTER DRAWING REVISION									
PROJECT : CONTAINERIZED SEA WATER REVERSE OSMOSIS PLANT									
DESCRIPTION : 5000 US GALLONS PER DAY (TDS OF 40,000 PPM)									
SCALE : 1:1									
CADD DRAWING									
XXXXXXXX									

PIPE LINE/PIPING

MAIN PROCESS LINE
(ARROW INDICATES DIRECTION OF
FLUID FLOW)

CONCENTRIC REDUCER

ECCENTRIC REDUCER, FLUSH TOP

ECCENTRIC REDUCER, FLUSH BOTTOM

CLASSX CLASSY

INDICATION OF CHANGE
OF PIPING CLASS

CLASS X
CLASS Y

	BELLOW (FLANGED)
	FLEXIBLE HOSE (FLANGED)
	AIR VENT
	DRAIN LINE
	TIE-IN
	SCOPE DEFINITION

	PUMP
	AIR BLOWER
	DOSING PUMP
	PRESSURE VESSEL
	CARTIDGE FILTER
	MULTIMEDIA FILTER
	STIRRER (MIXER)
	ERT (PRESSURE BOOSTER)
	WATER HEATER
	CONTROL PANEL
	VARIABLE FREQUENCY DRIVE

	ELECTROMAGNETIC FLOW METER		ELECTRICAL CABLE
	ROTAMETER		SOFT LINK/SYSTEM
	PRESSURE GAUGE		INTERLOCK LOGIC FUNCTION
	PRESSURE TRANSMITTER		LOCAL MOUNTED INSTRUMENT (BASIC SYMBOL) XX = FIRST TWO DIGITS OF UNIT NUMBER Y = INSTRUMENT FUNCTION CODE ZZZ = SERIAL NUMBER
	LEVEL SWITCH LOW		CONTROL ROOM MOUNTED INSTRUMENT
	LEVEL ALARM LOW		LOCAL PANEL MOUNTED INSTRUMENT
	LEVEL TRANSMITTER		
	LEVEL SWITCH HIGH		
	DIFFERENTIAL PRESSURE SWITCH		
	DIFFERENTIAL PRESSURE TRANSMITTER		
	HIGH PRESSURE SWITCH		
	LOW PRESSURE SWITCH		

CONTINUATION ARROWS :

1) LEFT SIDE OF SHEET:

FROM EQUIPMENT ON PREVIOUS SHEET

SHEET nr.

TO EQUIPMENT ON PREVIOUS SHEET

SHEET nr.

2) RIGHT SIDE OF SHEET :

TO EQUIPMENT ON NEXT SHEET

SHEET nr.

FROM EQUIPMENT ON NEXT SHEET

SHEET nr.

REVISION TRIANGLE

A

A/G	—	ABOVE GROUND	RE	—	REFERENCE ELECTRODE
B/G	—	BELOW GROUND	RO	—	RESTRICTION ORIFICE
CC	—	CORROSION COUPON	RV	—	RELIEF VALVE
CI	—	CHEMICAL INJECTION	SC	—	SAMPLE COLLECTION
CK	—	CASTELLOC KEYED VALVE	SCR	—	SCREWED CONNECTION
D	—	DRAIN	SP	—	SET POINT
EL	—	ELEVATION	TSO	—	TIGHT SHUT OFF
FB	—	FULL BORE	UC	—	UTILITY CONNECTION
FO	—	FLUSHING OUT	V	—	VENT
GO	—	GEAR OPERATED	CS	—	CARBON STEEL
HC	—	HOSE CONNECTION	PE	—	POLY ETHYLENE
IH	—	INSPECTION HOLE	PP	—	POLY PROPYLENE
LC	—	LOCKED CLOSED	GRE	—	GLASS REINFORCED EPOXY
LO	—	LOCKED OPEN	SS	—	STAINLESS STEEL
M	—	MOTOR	DSS	—	DUPLEX STAINLESS STEEL
MH	—	MAN HOLE	SDSS	—	SUPER DUPLEX STAINLESS STEEL
MOV	—	MOTOR OPERATED VALVE	CS3	—	CARBON STEEL WITH 3MM CORROSION ALLOWANCE
NC	—	NORMALLY CLOSED	CS1D(PE)	—	CARBON STEEL WITH 1MM CORROSION ALLOWANCE & POLYETHYLENE LINED
NNF	—	NORMALLY NO FLOW			
NO	—	NORMALLY OPEN			
PVV	—	PRESSURE VACUUM VALVE			
CP	—	CONTROL PANEL			
MMF	—	MULI MEDIA FILTER			
ERT	—	ENERGY RECOVERY TURBINE			

	MANUAL BUTTERFLY VALVE
	MOTORIZED BUTTERFLY VALVE
	MANUAL BALL VALVE
	MOTORIZED BALL VALVE
	MANUAL GLOBE VALVE
	NEEDLE VALVE
	SAMPLING VALVE (PVC)
	CHECK VALVE
	PRESSURE RELIEF VALVE

PROPERTY MEASURED	INSTRUMENT FUNCTIONS									
DESCRIPTION	FIRST LETTER I)	TRANS-MITTER T	INDICATING I	STATUS DISPLAY B	RECORDING R	CONTROLLING C	INTEGRATING Q	SWITCHING S	EMERGENCY ACTUATING Z	ALARM A
FLOW	F	FT	FI		FR	FC	FQ	FS	FZ	FA
HAND		H		HB		HC		HS	HZ	HA
LEVEL	L	LT	LI		LR	LC		LS	LZ	LA
PRESSURE	P	PT	PI		PR	PC		PS	PZ	PA
PRESSURE DIFFERENTIAL	PD	PDT	PDI		PDR	PDC		PDS	PDZ	PD
QUALITY ANALYSIS OR CONCENTRATION	Q	QT	QI	QB	QR	QC		QS	QZ	QA
SPEED	S	ST	SI		SR	SC		SS	SZ	SA
TEMPERATURE	T	TT	TI		TR	TC		TS	TZ	TA
MOVEMENT DISPLACEMENT	G	GT	GI	GB	GR				GZ	GA
WEIGHT, MASS OR LOAD	W	WT	WI		WR	WC		WS	WZ	WA
ANY OTHER PROPERTY	X	XT	XI		XR	XC			XZ	XA
MULTI VARIABLE	U									
COMPUTING FUNCTION	Y							YS	YZ	YA

ESD	—	EMERGENCY SHUTDOWN	TVP	—	TRUE VAPOUR PRESSURE
H	—	HIGH	L	—	LOW
HH	—	HIGH HIGH	OR	—	OVERRIDE
FM	—	FLOW METER	LL	—	LOW LOW
FE	—	FLOW ELEMENT	SR	—	SPLIT RANGE
FI	—	FLOW INDICATION			
FIT	—	FLOW INDICATION TRANSMITTER			

CED									
JOB No. XXXXX							SCALE	SHEET	SIZE
							NTS	1	A1
ISSUED FOR APPROVAL									
REV	DATE	DRAWN BY	TEAM LEAD	JENK.	CHECKED	DESCRIPTION	B.I. NO	PROJ. ENG.	SIGNATURE
								APPROVAL	
PROJECT DRAWING REVISION									
AREA :						SCALE : CAD DRAWING			
PROJECT : CONTAINERIZED SEA WATER REVERSE OSMOSIS PLANT									
DRAWING TYPE : 2D-CONTAINER GA						XXXXXXX			
DESCRIPTION : 5000 US GALLONS PER DAY (TDS OF 40,000 PPM)									


1. ALL DIMENSIONS ARE IN MM.

REFERENCE DRAWINGS


MASTER DRAWING REVISION

DRWG TYPE : 20'-CONTAINER GA


DESCRIPTION :	5000 US GALLONS PER DAY (TDS OF 40,000 PPM)
---------------	--

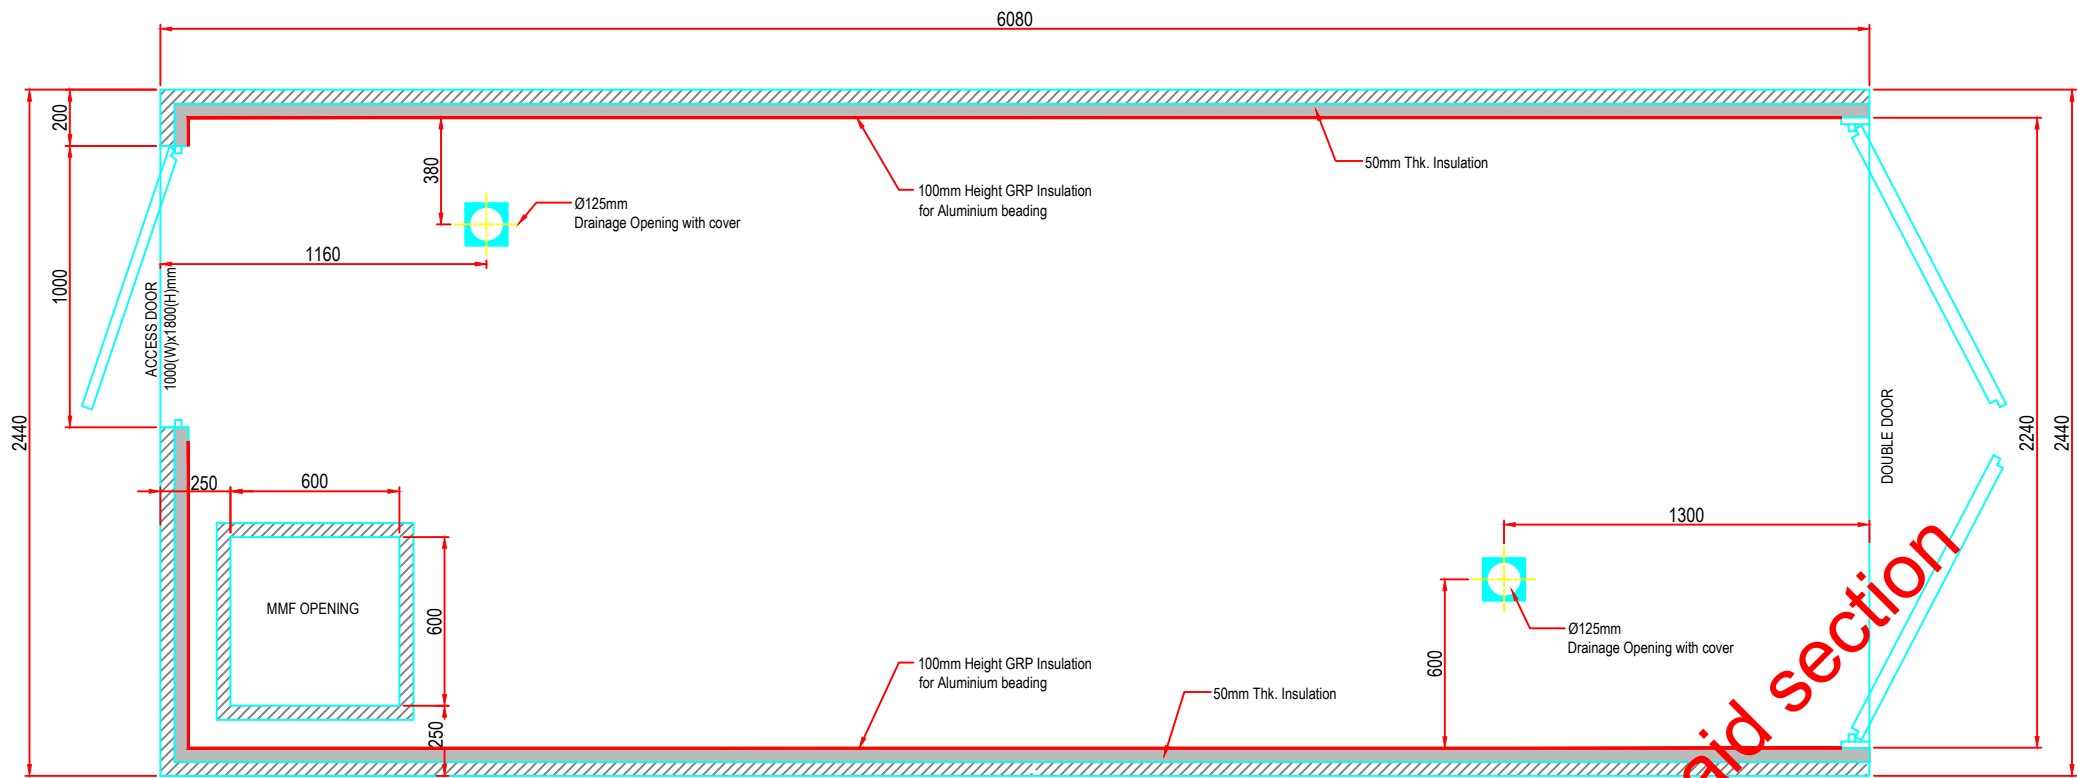

PLAN VIEW

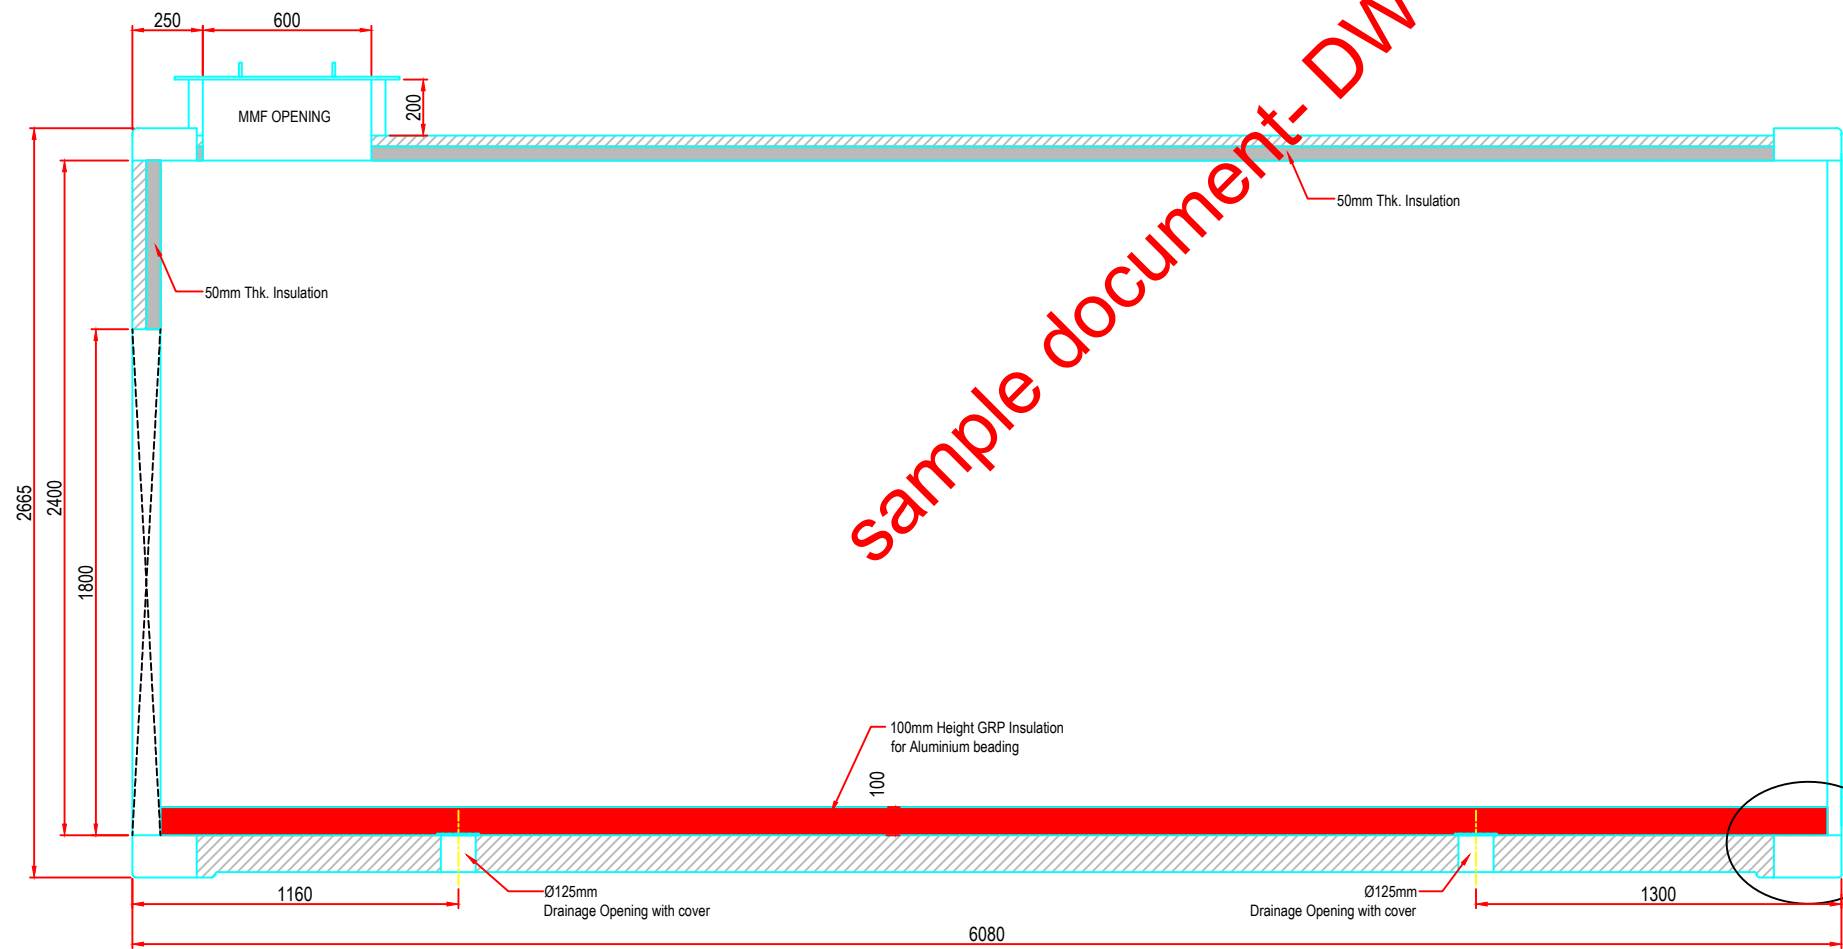



ELEVATION

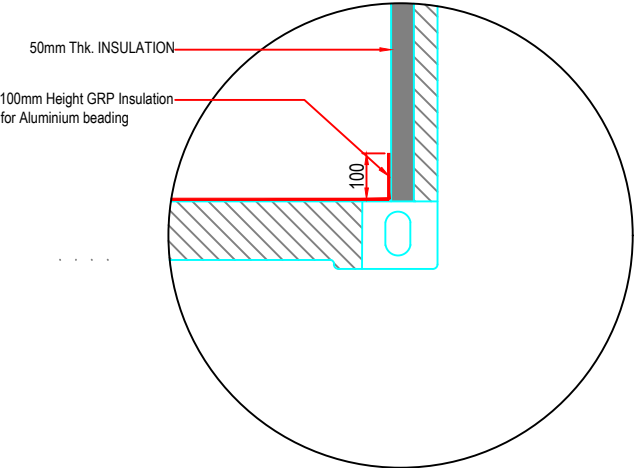

DETAIL-1

DEM													
JOB No. XXXXX										SHEET		SCALE	SIZE
										1		NTS	A1
ISSUED FOR APPROVAL													
REV	DATE	DRAWN BY	TEAM	JENG.	DESCRIPTION					B.I. NO	PROJ. ENG.	SIGNATURE	
				CHECKED									APPROVAL
PROJECT DRAWING REVISION													
AREA :										SCALE :		CAD DRAWING	
PROJECT : CONTAINERIZED SEA WATER REVERSE OSMOSIS PLANT										0 1 2 3 4 5 6 7			
DRWG. TYPE : 20'-CONTAINER GA												XXXXXXXX	
DESCRIPTION : 5000 US GALLONS PER DAY (TDS OF 40,000 PPM)													

1. ALL DIMENSIONS ARE IN MM.											
DESCRIPTION				AREA	S	SERIAL	SH.	P	S	REV	DATE
				DRAWING NUMBER				APPROVED BY			
REFERENCE DRAWINGS								MASTER DRAWING REVISION			
								B.I. NO.			
								PROJ. ENG.			
								SPECL. ENG.			
								APPROVAL			

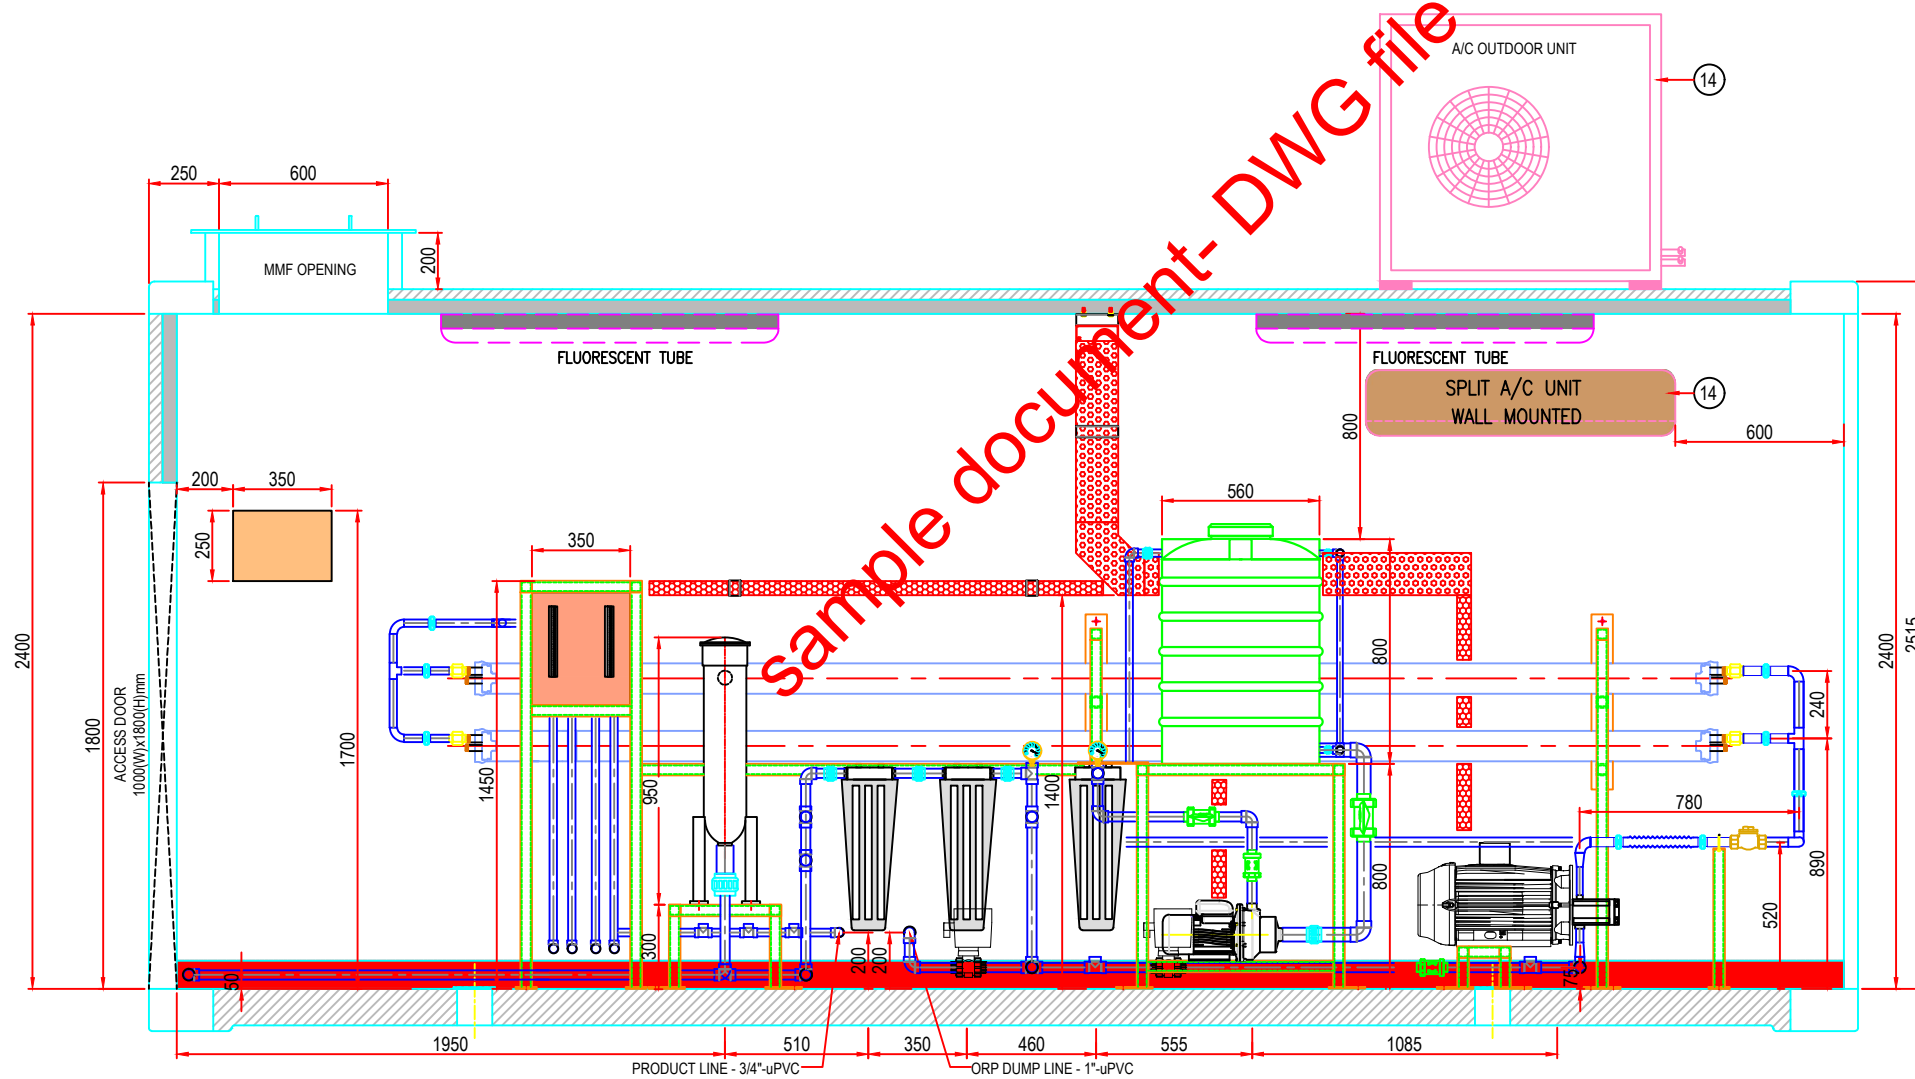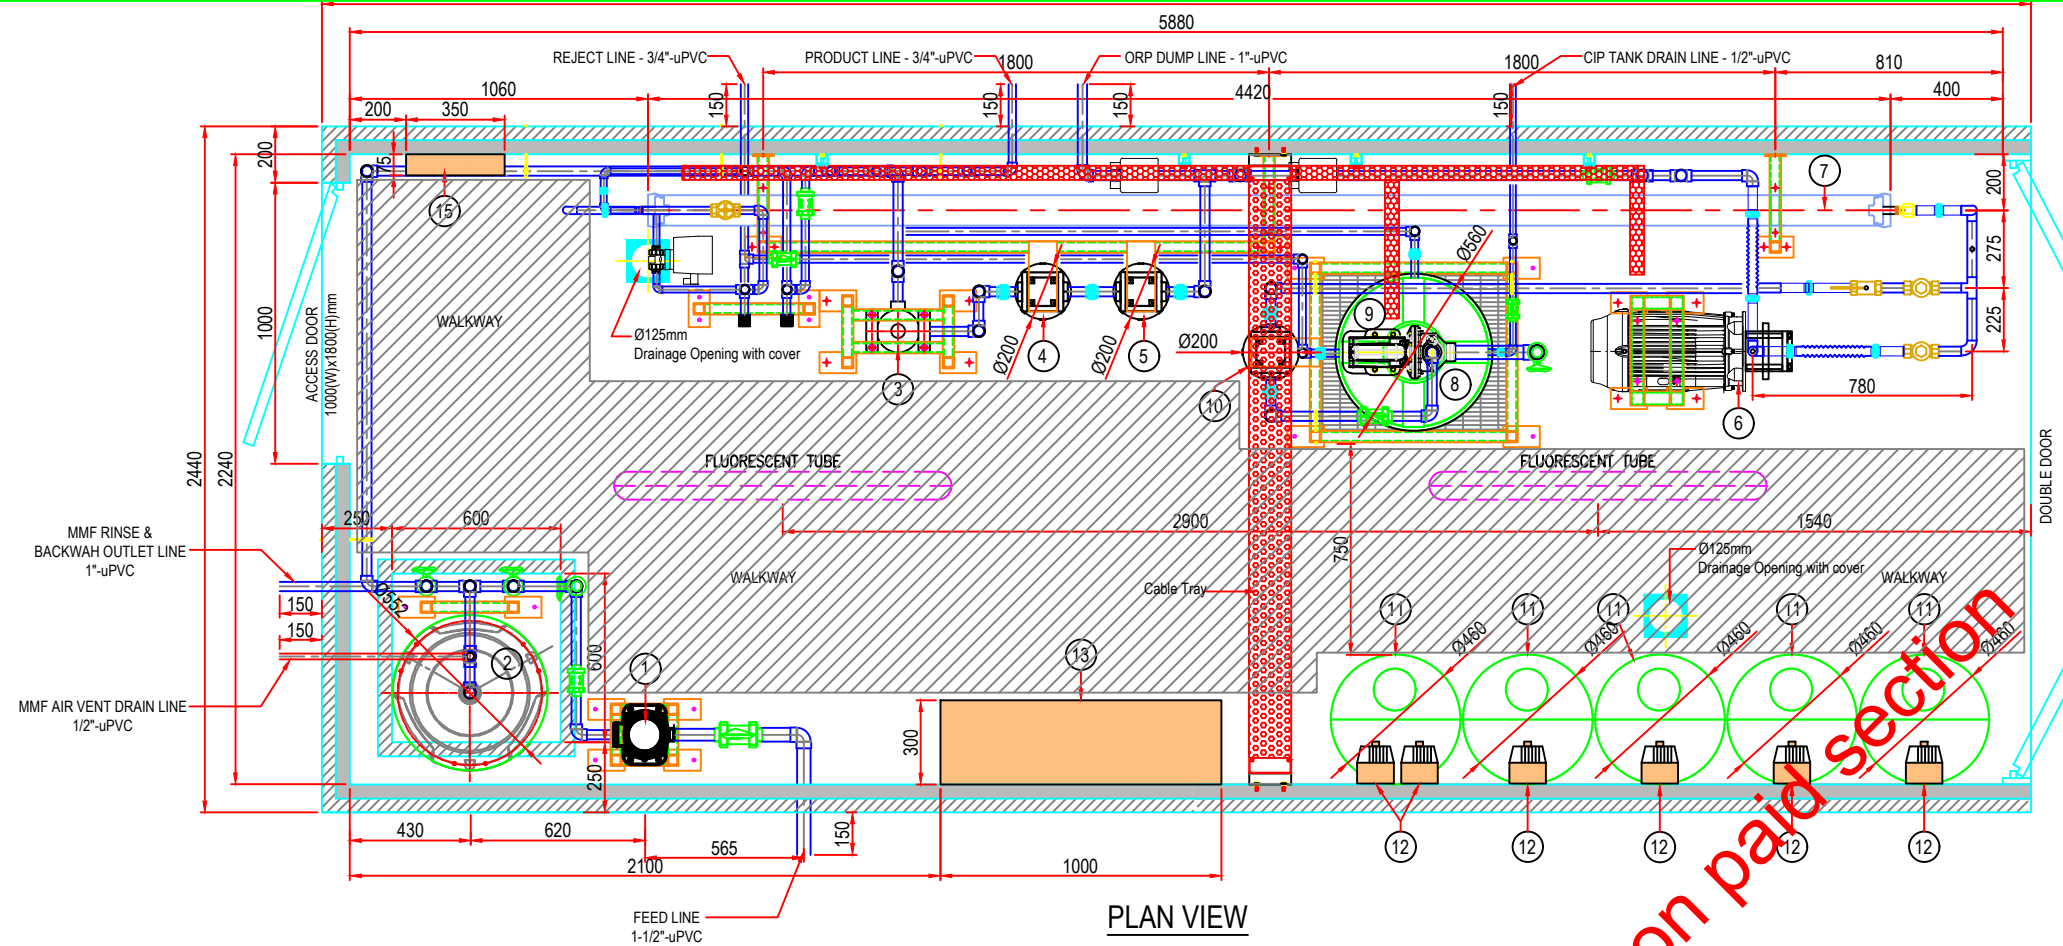

NOTE:


1. All dimensions are in mm.
2. Celer shall provide 150mm projection pipe outside container for Feed, Reject, Permeate & Drain. After that it will be client responsibility to route it to the final destination as per site condition.

DSS -BILL OF MATERIAL					
TAG No.	DESCRIPTION	SIZE (INCHES)	LENGTH/THK. (MM)	QTY (Nos)	MATERIAL
01	ONE END THREADED PIPE	3/4"	50	01	DSS
02	CONCENTRIC REDUCER	1"x3/4"	--	01	DSS
03	ONE END VICTAULIC GROOVED PIPE	1"	150	01	DSS
04	ONE END THREADED PIPE	1/2"	100	01	DSS
05	CONCENTRIC REDUCER	1"x1/2"	--	01	DSS
06	90° ELBOW	1"	--	05	DSS
07	ONE END VICTAULIC GROOVED PIPE	1"	100	01	DSS
08	VICTAULIC COUPLING	1"		06	DSS
09	HIGH PRESSURE FLEXIBLE HOSE	1"	300	01	
10	ONE END VICTAULIC GROOVED THREADED PIPE	1"	100	01	DSS
11	NON RETURN VALVE, 1000 PSI (F)	1"	--	02	
12	ONE END THREADED PIPE	1"	80	02	DSS
13	PIPE	1"	150	01	DSS
14	EQUAL TEE	1"	--	02	DSS
15A	BOTH END THREADED PIPE	1"	80	01	DSS
15B	ONE END VICTAULIC GROOVED THREADED PIPE	1"	150	01	DSS
16	BALL VALVE, 1000 PSI	1"	--	01	DSS
17	PIPE	1"	200	02	DSS
18	THREADED NIPPLE	1/2"	100	03	DSS
19	NEEDLE VALVE (F), 1000 PSI	1/2"		02	
20	EQUAL TEE (F)	1/2"		01	DSS
21	ELBOW (F)	1/2"	--	01	DSS
22	THREADED ADAPTOR (M)	1/2"		02	DSS
23	ONE END VICTAULIC GROOVED PIPE	1"	147	02	DSS
24	PIPE	1"	165	01	DSS
25	ONE END VICTAULIC GROOVED PIPE	1"	80	02	DSS
26	REDUCING SOCKET (F)	1"x3/4"	--	02	DSS
27A	SOCKET (F)	3/4"		02	DSS
27B	ONE END VICTAULIC GROOVED PIPE	3/4"	80	04	DSS
28	90° ELBOW	3/4"		02	DSS
29	PIPE	3/4"	173	01	DSS
30	EQUAL TEE	3/4"	--	01	DSS
31	PIPE	3/4"	103	01	DSS
32A	ONE END VICTAULIC GROOVED PIPE	3/4"	100	01	DSS
32B	VICTAULIC COUPLING	3/4"		03	DSS
33	MOTORIZED BALL VALVE,1000 PSI (F)	1/2"		01	
34	ONE END VICTAULIC GROOVED PIPE	3/4"	375	01	DSS
35	GLOBE VALVE, 1000 PSI	3/4"		01	

NOTES

1. ALL DIMNSIONS ARE IN MM.
2. THE PROVIDED DIMENSION OF THE VALVES ARE NOT FINAL & TO BE CONSIDER AS FINAL ONCE THE STORE RECEIVES IT.


ISOMETRIC DRAWING FOR HP FEED,RO REJECT & CIP/FLUSH LINE

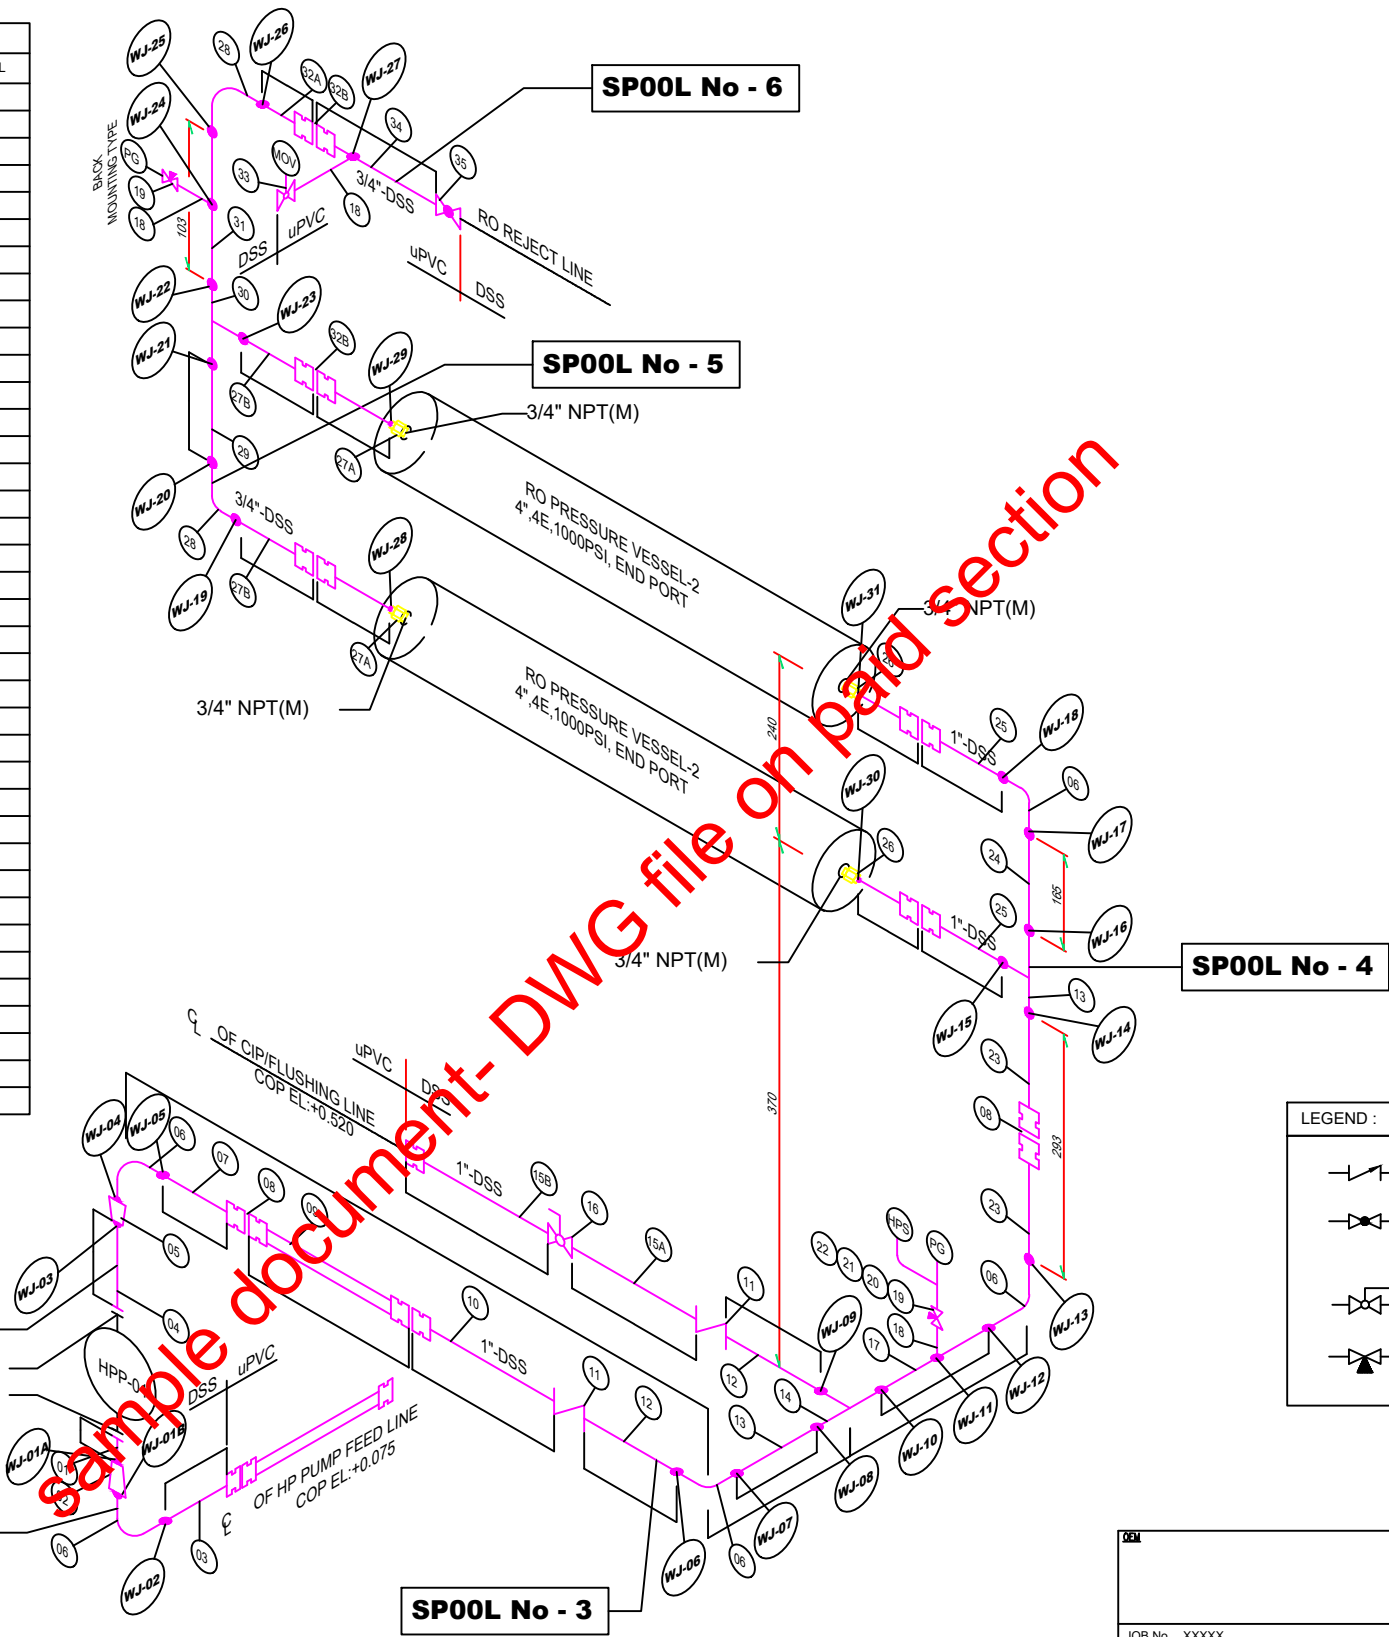


LEGEND :	
	CHECK VALVE
	GLOBE VALVE
	BALL VALVE
	NEEDLE VALVE

JOB No. XXXXX										SHEET		SCALE		SIZE	
										1		NTS		A1	
ISSUED FOR APPROVAL															
REV	DATE	DRAWN BY	TEAM	LEAD	DESCRIPTION						BL NO	PROJ. ENG.	SIGNATURE		
			CHECKED								APPROVAL				
PROJECT DRAWING REVISION															
AREA : CONTAINARIZED SEA WATER REVERSE OSMOSIS PLANT										CAD DRAWING					
DRWG. TYPE : 20'-CONTAINER GA										XXXXXXX					
DESCRIPTION : 5000 US GALLONS PER DAY (TDS OF 40,000 PPM)															


--	--	

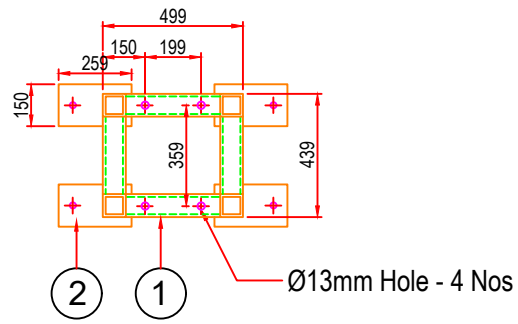

PLAN VIEW

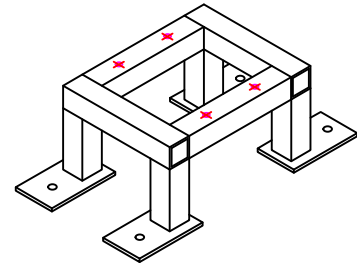


Isometric View

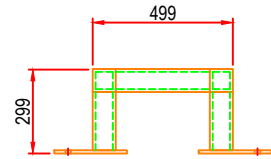


Skid for Feed Pump
Qty (1 No.)
Skid No-1


Bill of Material			
SI No.	Description	Material	Qty
01	Box Section (40x40x5mm)	MSEP	1.6 Mtr
02	Base Plate (130x75x6mm)	MSEP	4 Nos

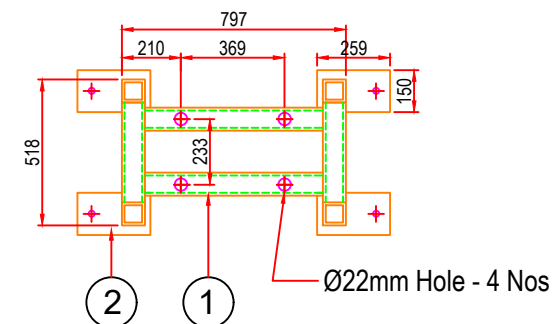

PLAN VIEW


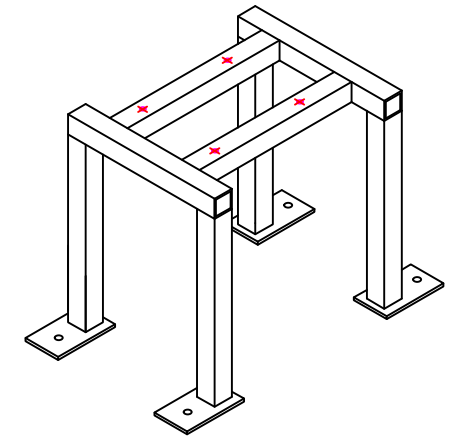


Isometric View

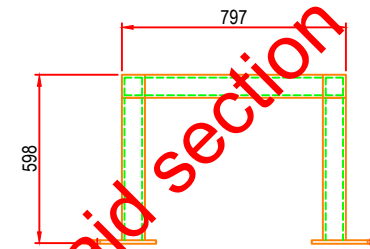


Skid for Bag Filter
Qty (1 No.)
Skid No-2

Bill of Material			
SI No.	Description	Material	Qty
01	Box Section (40x40x5mm)	MSEP	2.6 Mtr
02	Base Plate (130x75x6mm)	MSEP	4 Nos

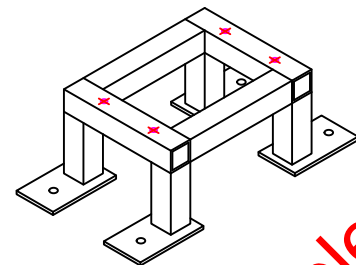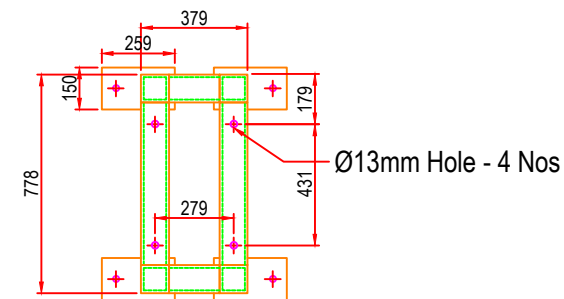


Isometric View

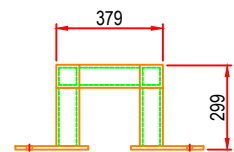

Skid for HP Pump
Qty (1 No.)
Skid No-3


Bill of Material			
SI No.	Description	Material	Qty
01	Box Section (50x50x5mm)	MSEP	1.8 Mtr
02	Base Plate (130x75x6mm)	MSEP	4 Nos

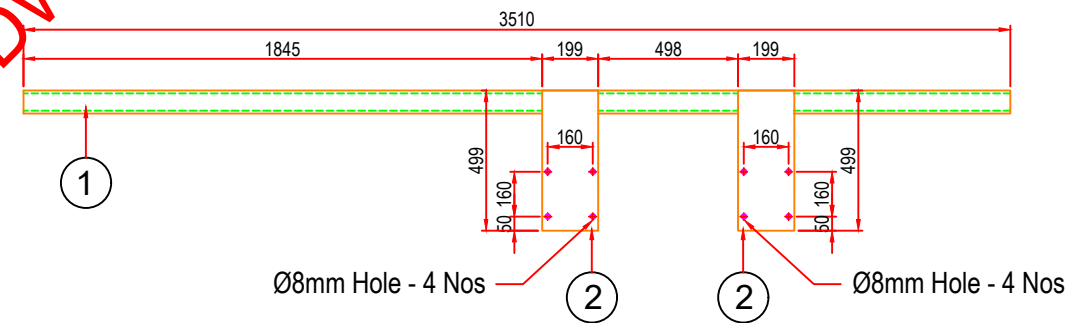


Skid for Cartridge Filters
Qty (1 No.)
Skid No-4

Bill of Material			
SI No.	Description	Material	Qty
01	Box Section (40x40x5mm)	MSEP	1.8 Mtr
02	Base Plate (250x100x6mm)	MSEP	2 Nos

JOB No. XXXXX										SHEET 1		SCALE NTS		SIZE A1	
ISSUED FOR APPROVAL										B.I. NO		PROJ. ENG.		SIGNATURE	
PROJECT DRAWING REVISION										SCALE : 0 1 2 3 4 5 6 7		CAD DRAWING		XXXXXXX	
PROJECT : CONTAINERIZED SEA WATER REVERSE OSMOSIS PLANT										DRWG. TYPE : 20'-CONTAINER GA		DESCRIPTION : 5000 US GALLONS PER DAY (TDS OF 40,000 PPM)			

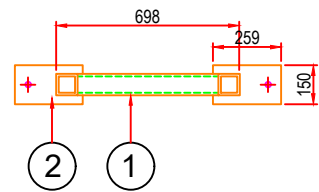


PLAN VIEW

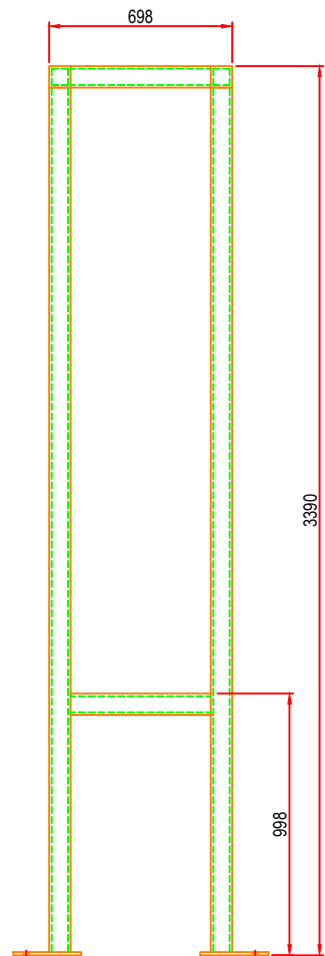


Skid for MMF
Qty (1 No.)
Skid No-5

Bill of Material			
Sl No.	Description	Material	Qty
01	Box Section (40x40x5mm)	MSEP	4.1 Mtr
02	Base Plate (130x75x6mm)	MSEP	2 Nos

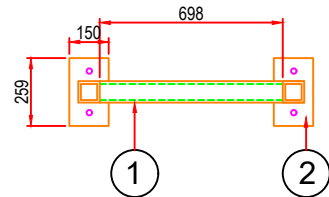


PLAN VIEW

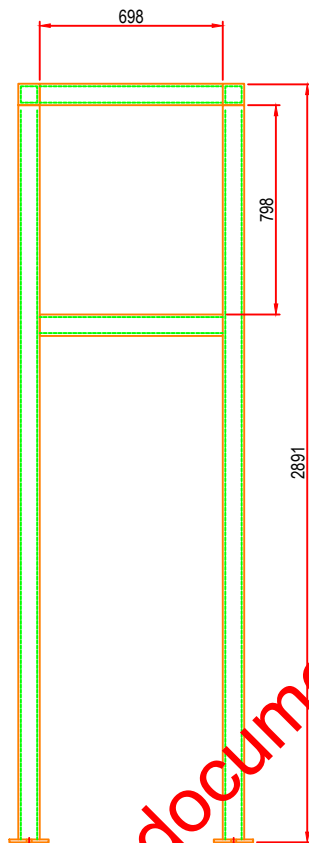


Skid for Rotameters
Qty (1 No.)
Skid No-6

Bill of Material			
Sl No.	Description	Material	Qty
01	Box Section (40x40x5mm)	MSEP	3.6 Mtr
02	Base Plate (250x100x6mm)	MSEP	2 Nos

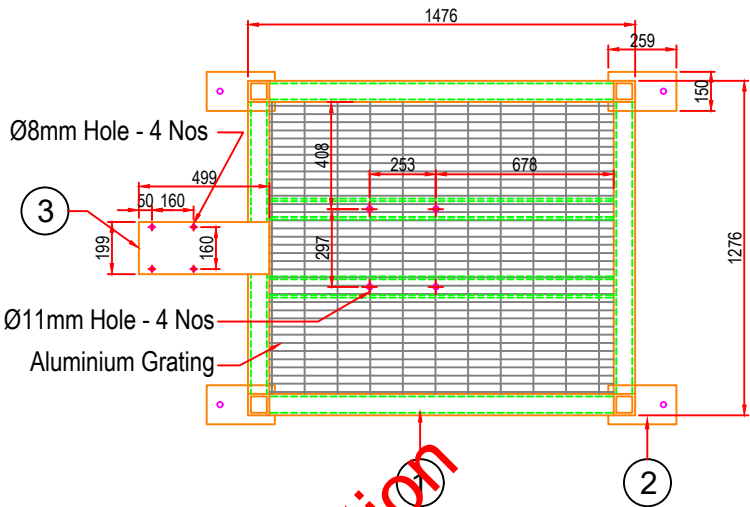


PLAN VIEW

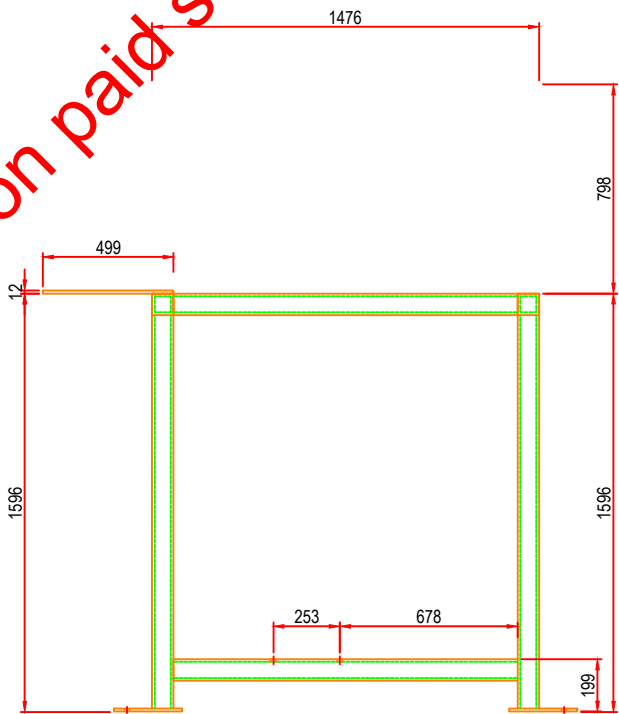

Skid for CIP Sysytem
Qty (1 No.)
Skid No-7


Bill of Material			
Sl No.	Description	Material	Qty
01	Box Section (40x40x5mm)	MSEP	9 Mtr
02	Base Plate (130x75x6mm)	MSEP	4 Nos
03	Base Plate (250x100x6mm)	MSEP	1 No.

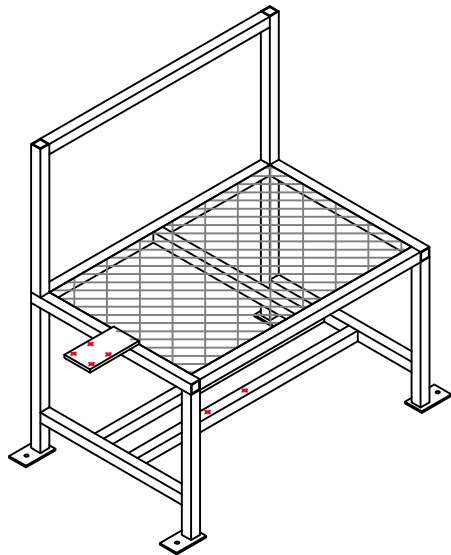


Isometric View

1. ALL DIMENSIONS ARE IN MM.									
DESCRIPTION		AREA	S	SERIAL	SK	P	S	REV	DATE
REFERENCE DRAWINGS		DRAWING NUMBER		APPROVED BY		MASTER DRAWING REVISION		APPROVAL	
DESCRIPTION		B.I.NO.		PROJ.ENG.		SPEC.ENG.		APPROVAL	


DEM									
JOB No. XXXXX						SHEET		SCALE	SIZE
						1		NTS	A1

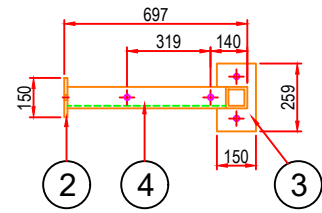

PLAN VIEW

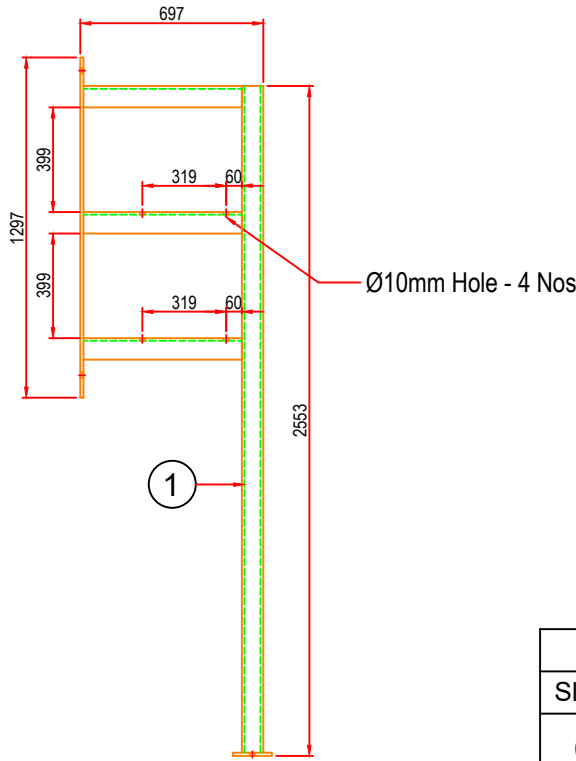

Skid for Pressure Vessels
Qty (3 Nos)
Skid No-8

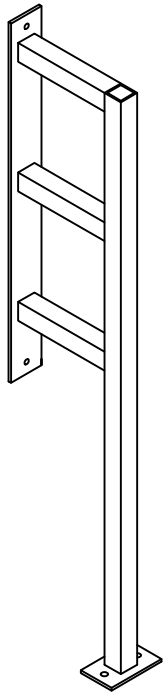


Isometric View

Bill of Material			
SI No.	Description	Material	Qty
01	Box Section (40x40x5mm)	MSEP	1.3 Mtr
02	Base Plate (650x75x6mm)	MSEP	1 No.
03	Base Plate (130x75x6mm)	MSEP	1 No.
04	L-Angle (40x40x5mm)	MSEP	1 Mtr

--	--	


DEM															
JOB No. XXXXX										SHEET		SCALE		SIZE	
1										NTS		A1			
ISSUED FOR APPROVAL															
REV	DATE	DRAWN BY	TEAM LEAD	CHKD	ENG.	DESCRIPTION	BL NO	PROJ. ENG.	SIGNATURE	APPROVAL					
PROJECT DRAWING REVISION															
AREA :										SCALE :				CAD DRAWING	
PROJECT :										5000 US GALLONS PER DAY (TDS OF 40,000 PPM)				XXXXXXX	

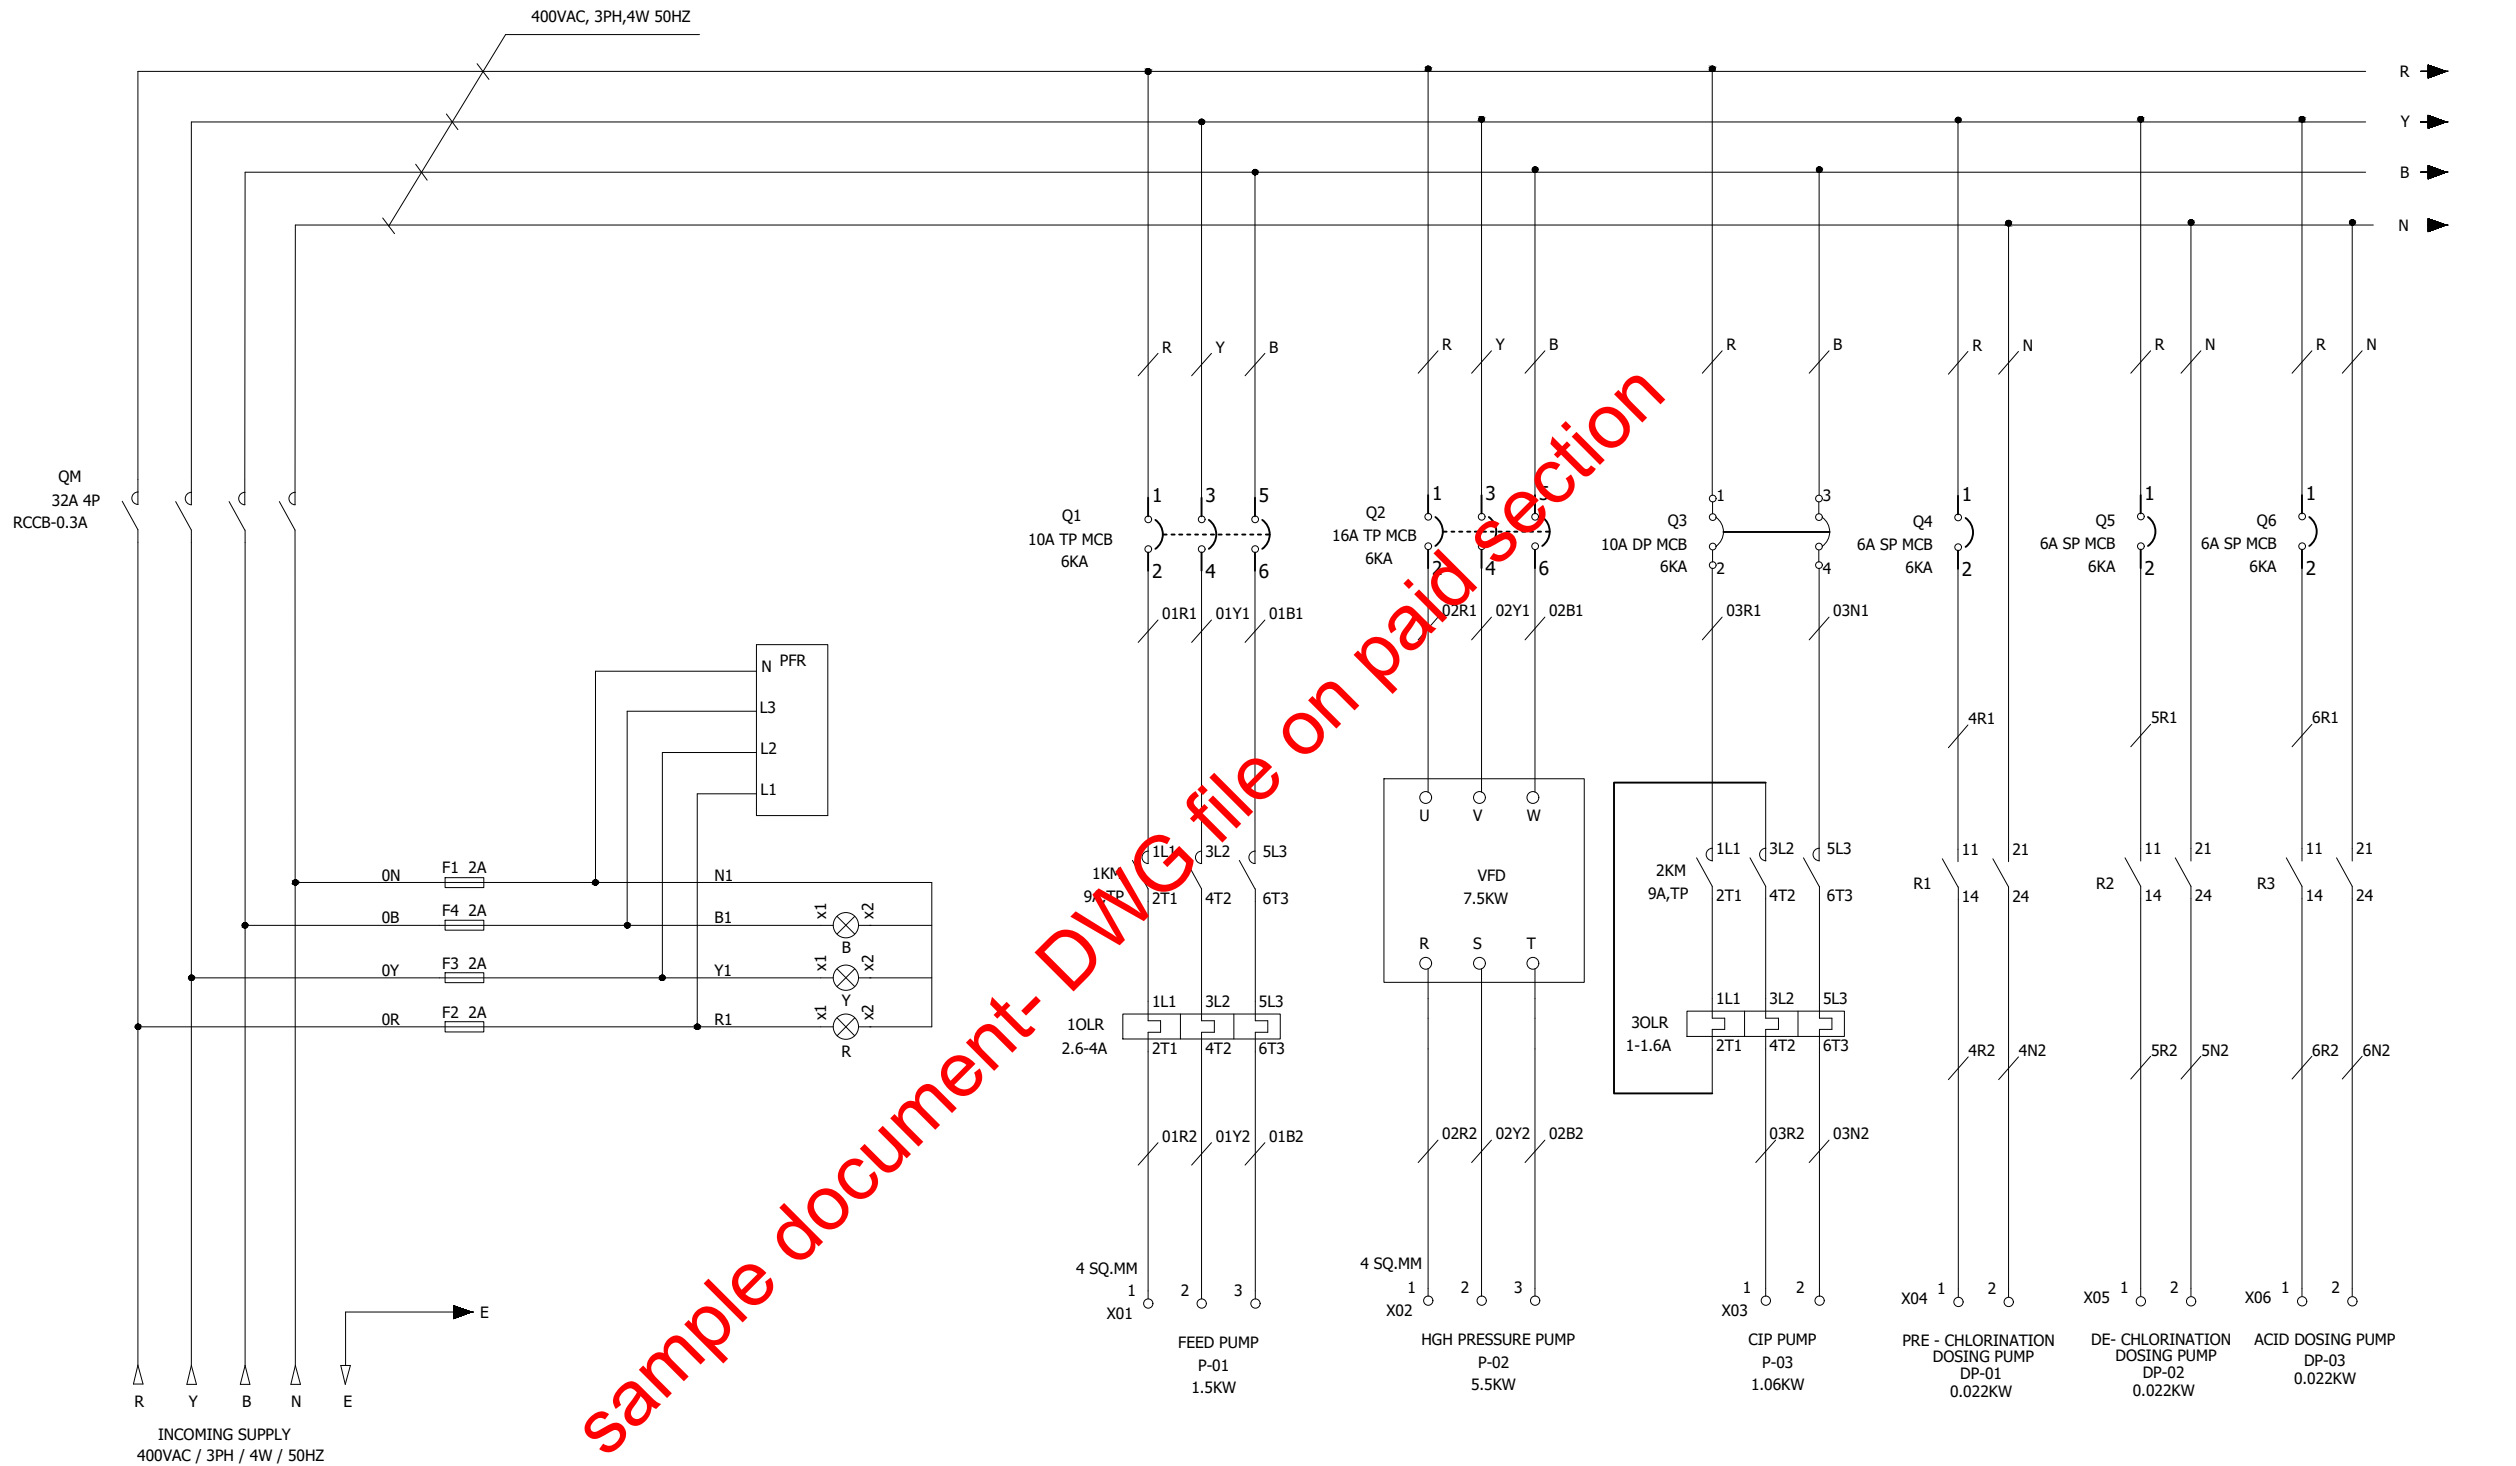


sample document- DWG file on paid section

--	--	

JOB No. XXXXX										SHEET		S
										1		
ISSUED FOR APPROVAL												
REV	DATE	DRAWN BY	TEAM	LEAD	CHECKED	DESCRIPTION				S.I. NO	PROJ. ID	
PROJECT DRAWING REVISION												
AREA :										SCALE :		CA
PROJECT : CONTAINERIZED SEA WATER REVERSE OSMOSIS PLANT												
DRWG. TYPE : 20'-CONTAINER GA												XXXXXXX
DESCRIPTION : 5000 US GALLONS PER DAY (TDS OF 40,000 PPM)												

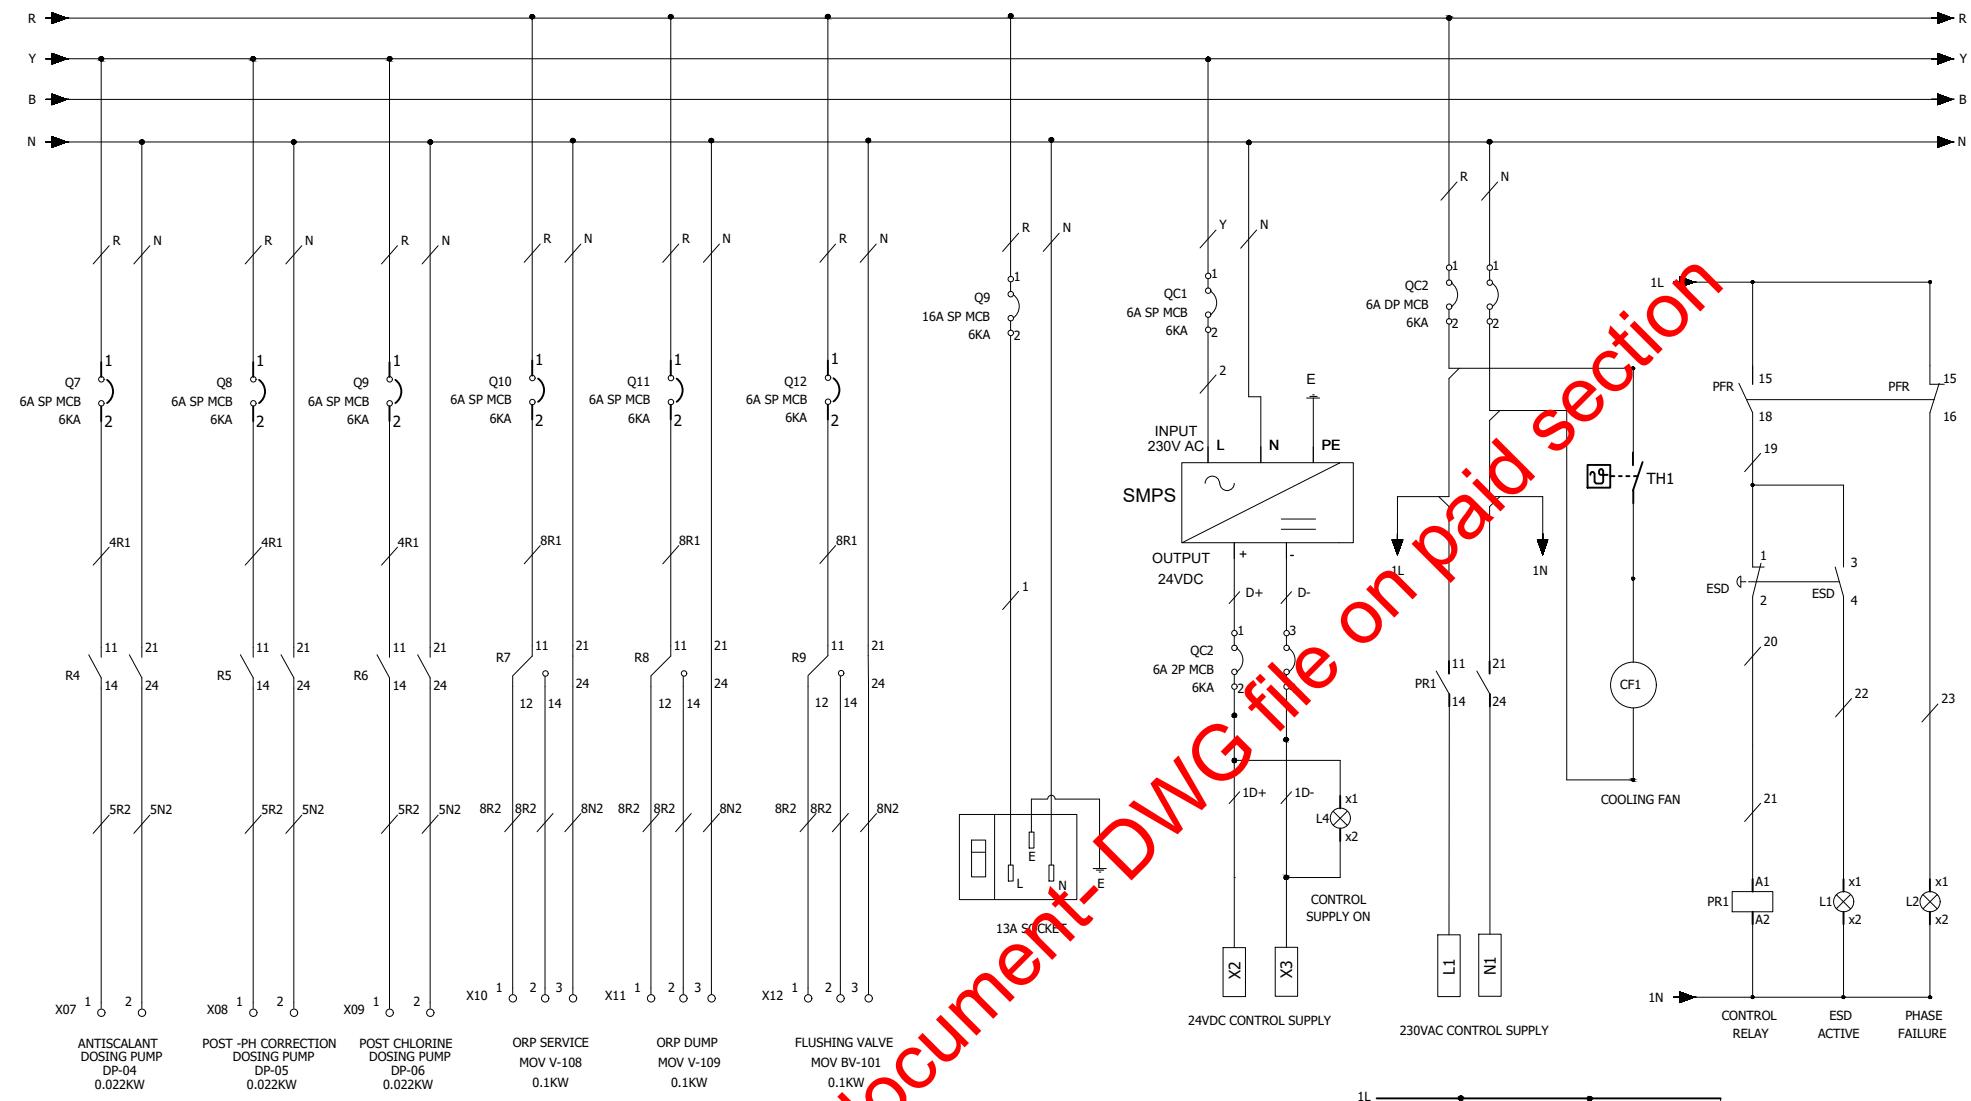


ANTISCALANT DOSING PUMP DP-04 0.022KW
POST -PH CORRECTION DOSING PUMP DP-05 0.022KW
POST CHLORINE DOSING PUMP DP-06 0.022KW
ORP SERVICE MOV V-108 0.1KW
ORP DUMP MOV V-109 0.1KW
FLUSHING VALVE MOV BV-101 0.1KW

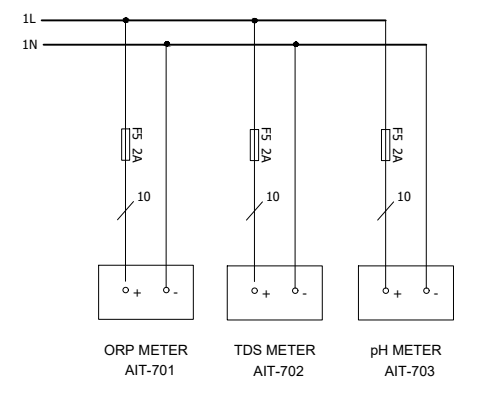


sample document- DWG file on paid section

1. ALL DIMENSIONS ARE IN MM.									
DESCRIPTION		AREA	S	SERIAL	SL	P	S	REV	DATE
REFERENCE DRAWINGS		DRAWING NUMBER			MASTER DRAWING REVISION				
DESCRIPTION		BL NO.		PROJ. ENG.		SPECL. ENG.		APPROVAL	

JOB No. XXXXX				SHEET	SCALE	SIZE
1				NTS	A1	
ISSUED FOR APPROVAL						
REV	DATE	DRAWN BY	TEAM	CHKD.	DESCRIPTION	BL. NO.
PROJECT DRAWING REVISION						
AREA				SCALE : 0 1 2 3 4 5 6 7		
PROJECT : CONTAINERIZED SEA WATER REVERSE OSMOSIS PLANT				CAD DRAWING		
DRWG. TYPE : 20'-CONTAINER GA				XXXXXXX		
DESCRIPTION : 5000 US GALLONS PER DAY (TDS OF 40,000 PPM)						


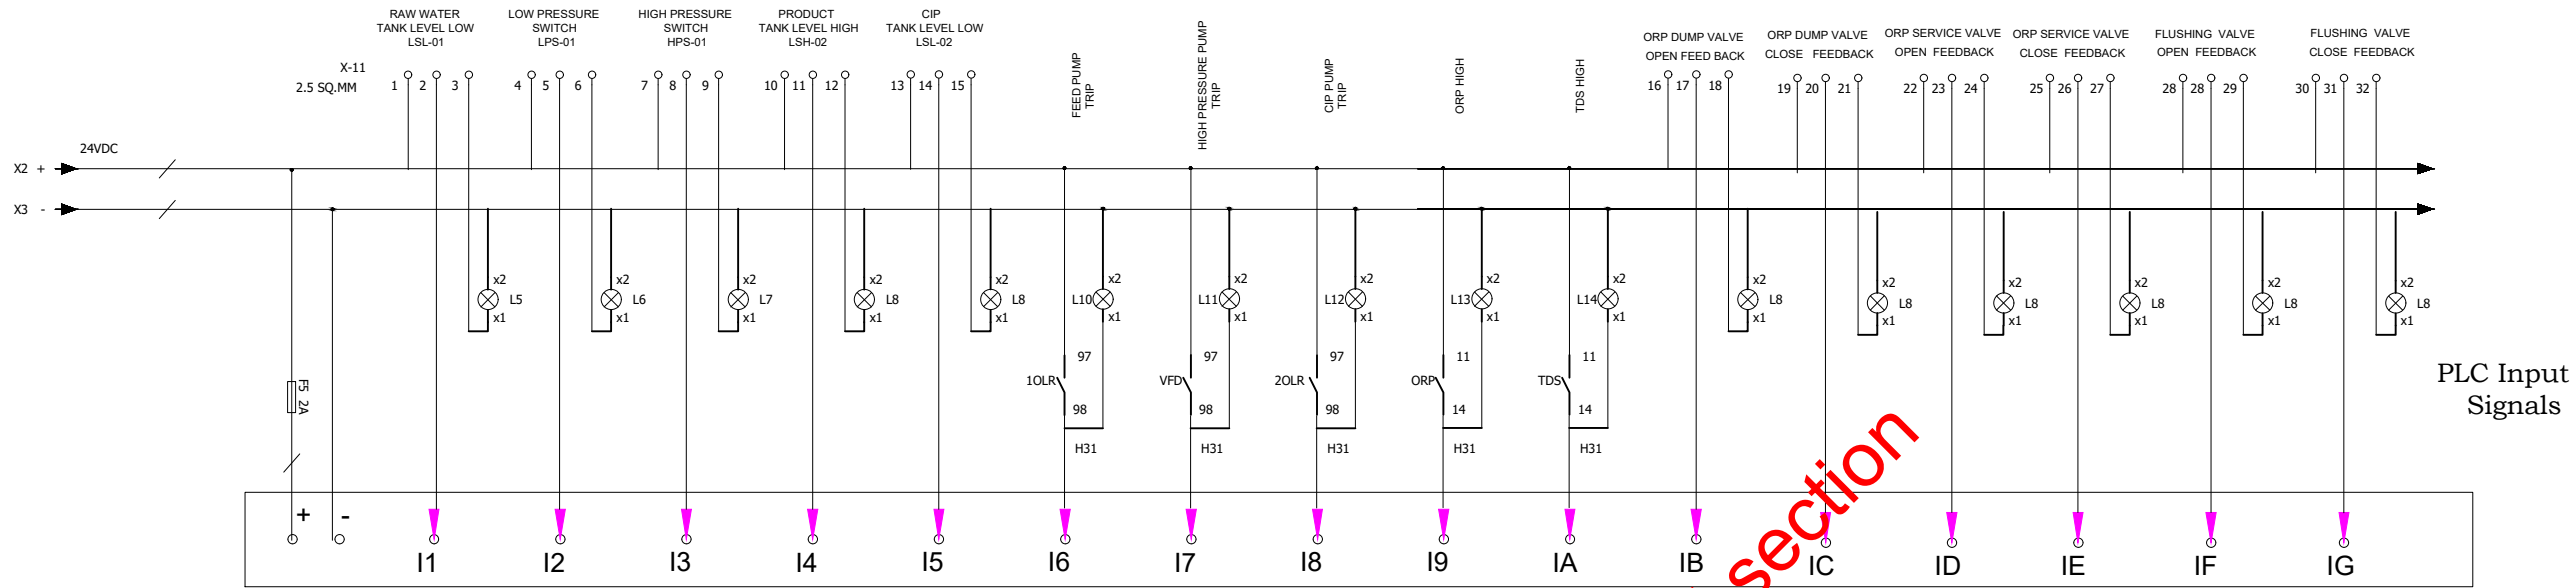


(PLC) Zelio SR3B261BD

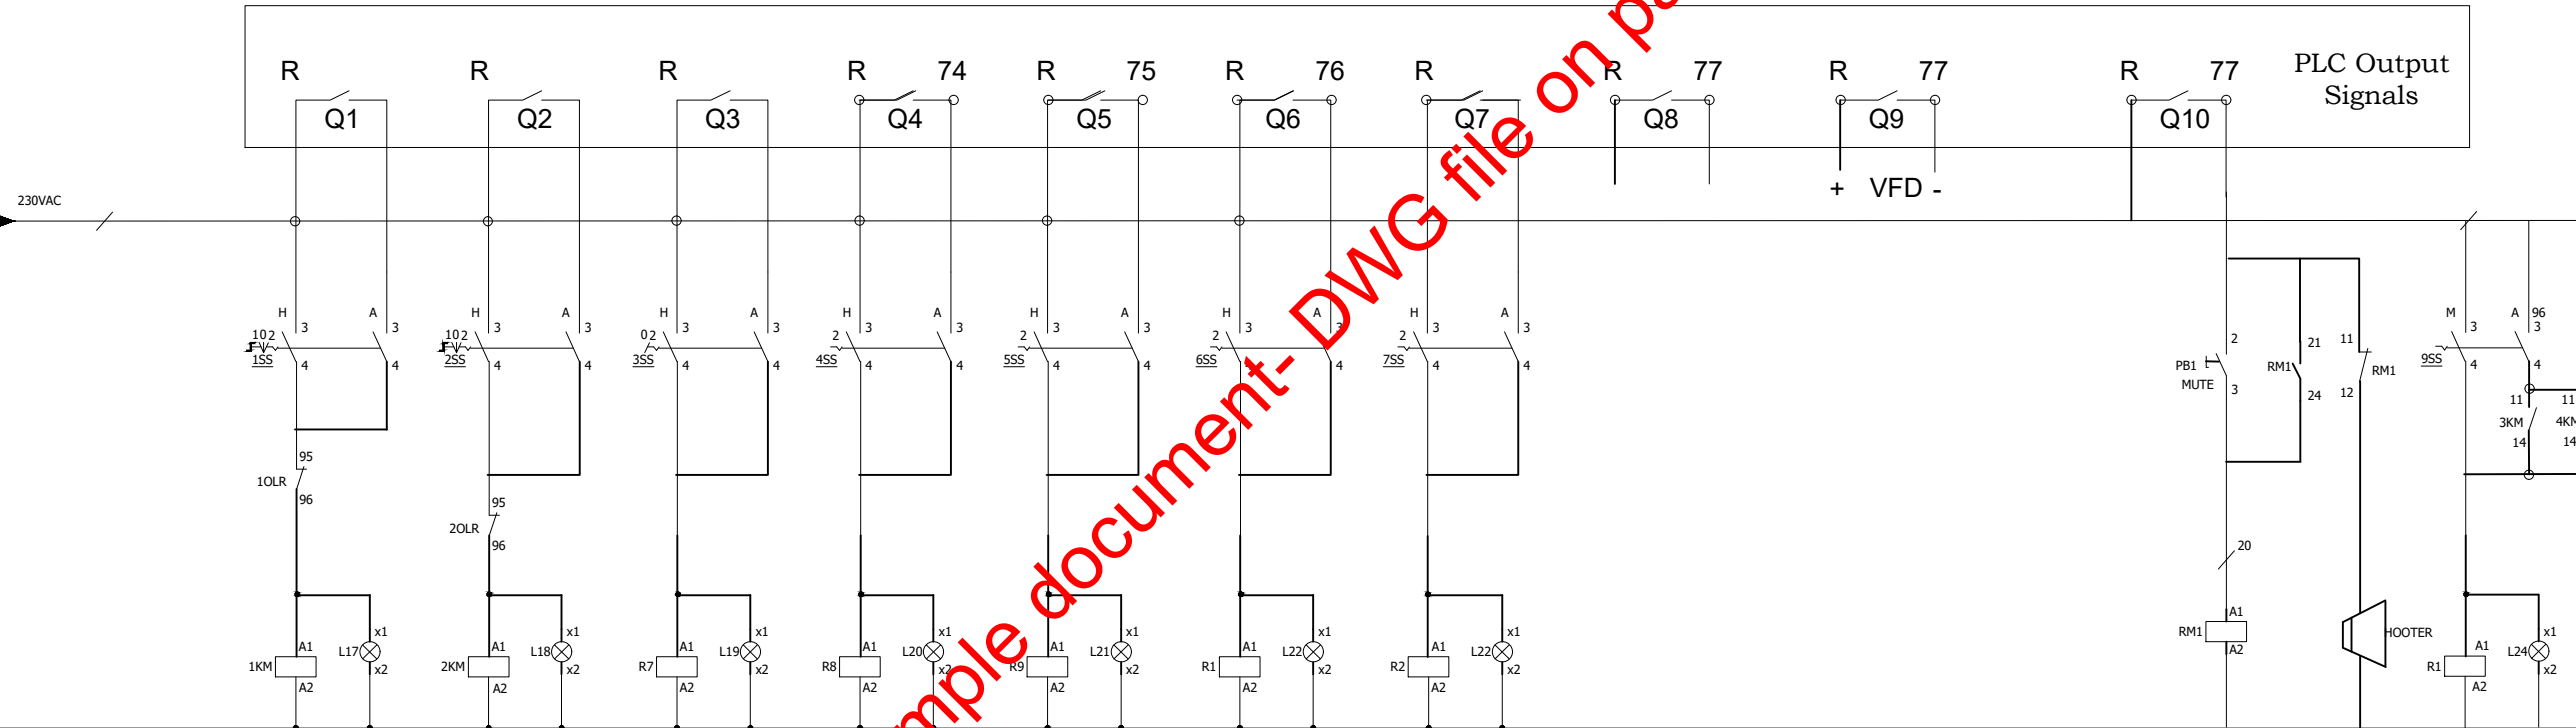

1. ALL DIMENSIONS ARE IN MM.									
REFERENCE DRAWINGS									
MASTER DRAWING REVISION									

JOB No. XXXXX										SHEET	SCALE	SIZE
1										1	NTS	A1
ISSUED FOR APPROVAL												
REV	DATE	DRAWN BY	TEAM	CHECKED	JENG.	DESCRIPTION	BL. NO.	PROJ. ENG.	SIGNATURE	APPROVAL		
PROJECT DRAWING REVISION												
AREA : CONTAINERIZED SEA WATER REVERSE OSMOSIS PLANT										CAD DRAWING		
PROJECT : 20'-CONTAINER GA										XXXXXXX		
DESCRIPTION : 5000 US GALLONS PER DAY (TDS OF 40,000 PPM)												

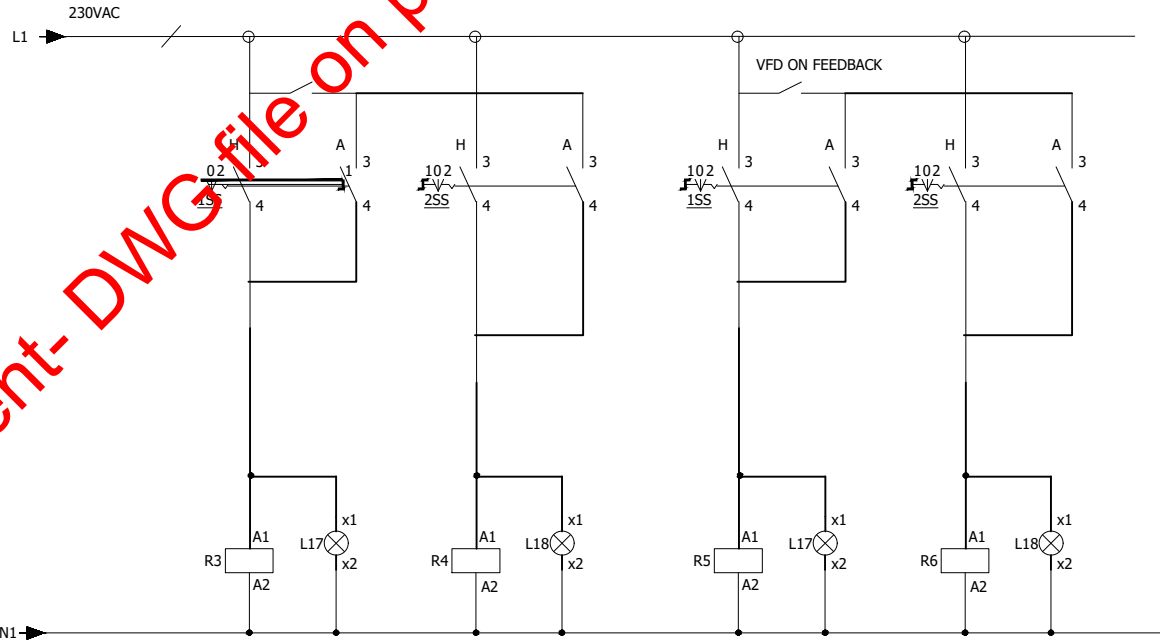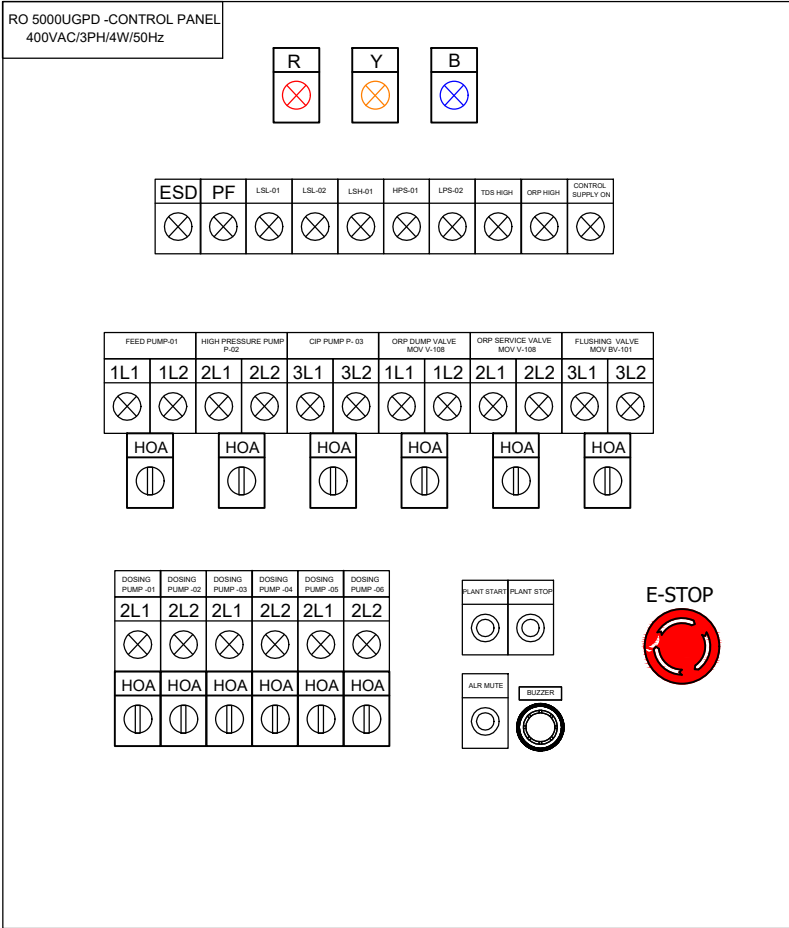

JOB No. XXXXX										SHEET	SCALE	SIZE
1										NTS	A1	
ISSUED FOR APPROVAL												
REV	DATE	DRAWN BY	TEAM LEAD	JENI	CHECKED	DESCRIPTION	BL NO	PROJ. ENG.	SIGNATURE	APPROVAL		
PROJECT DRAWING REVISION												
AREA :										SCALE : 0 1 2 3 4 5 6 7		
PROJECT : CONTAINERIZED SEA WATER REVERSE OSMOSIS PLANT										CAD DRAWING		
DRWG. TYPE : 20'-CONTAINER GA										XXXXXXX		
DESCRIPTION : 5000 US GALLONS PER DAY (TDS OF 40,000 PPM)												

1. ALL DIMENSIONS ARE IN MM.	DESCRIPTION	AREA	S	SERIAL	SL	P	S	REV	DATE	APPROVED BY	DESCRIPTION	BL NO.	PROJ. ENG.	SPEC. ENG.
	REFERENCE DRAWINGS										MASTER DRAWING REVISION			