




## 400M3/Day0-SWRO-Containerized – Elevation-Plan-Side View

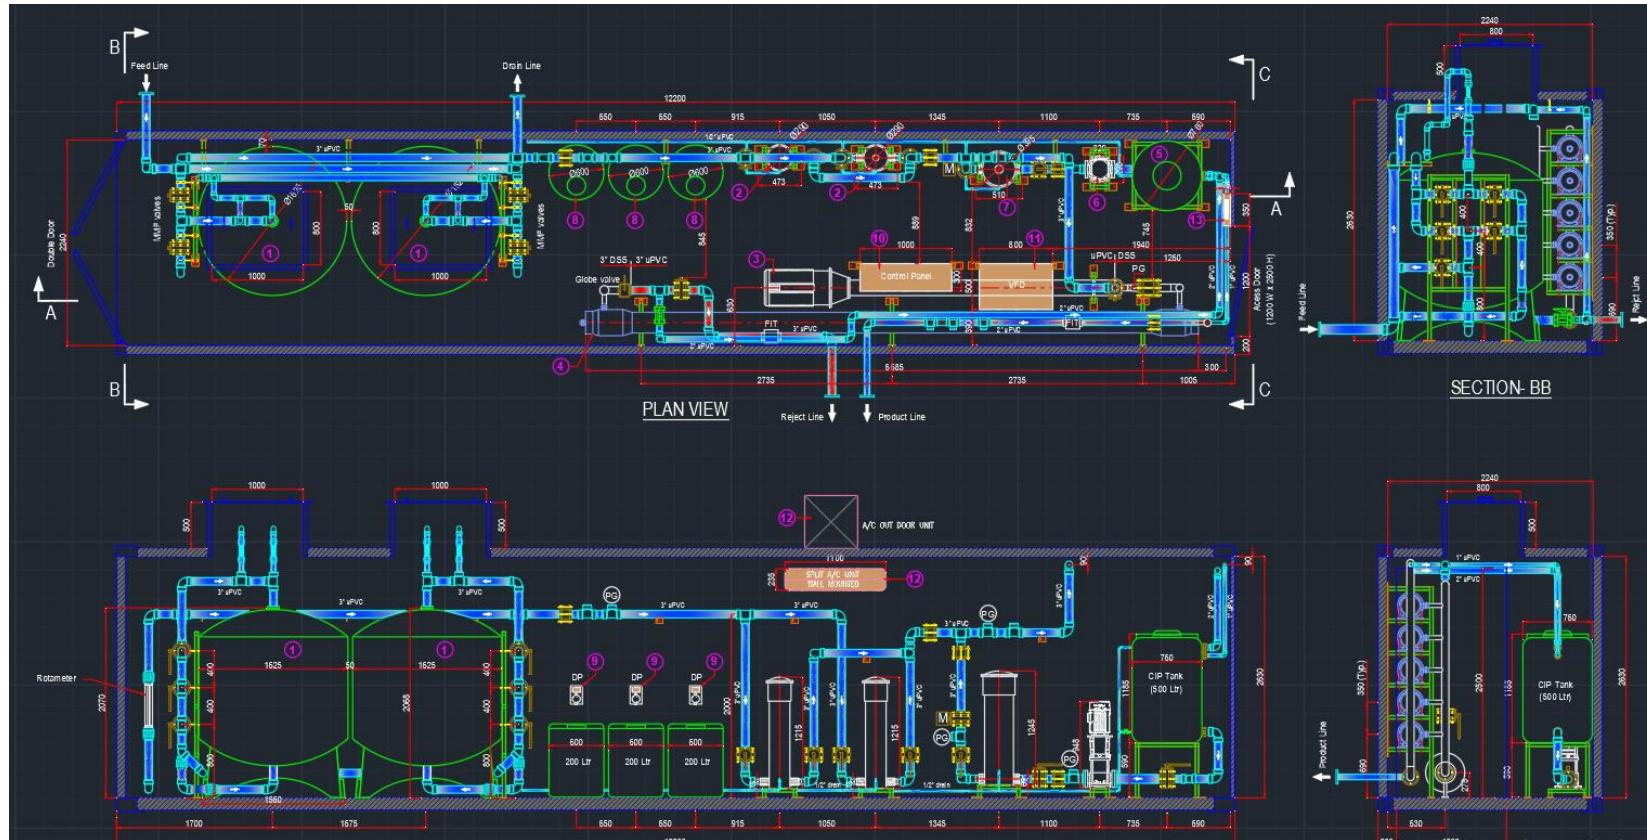


## ***400M3/Day0-SWRO-Containerized – Fabrication Drawing***

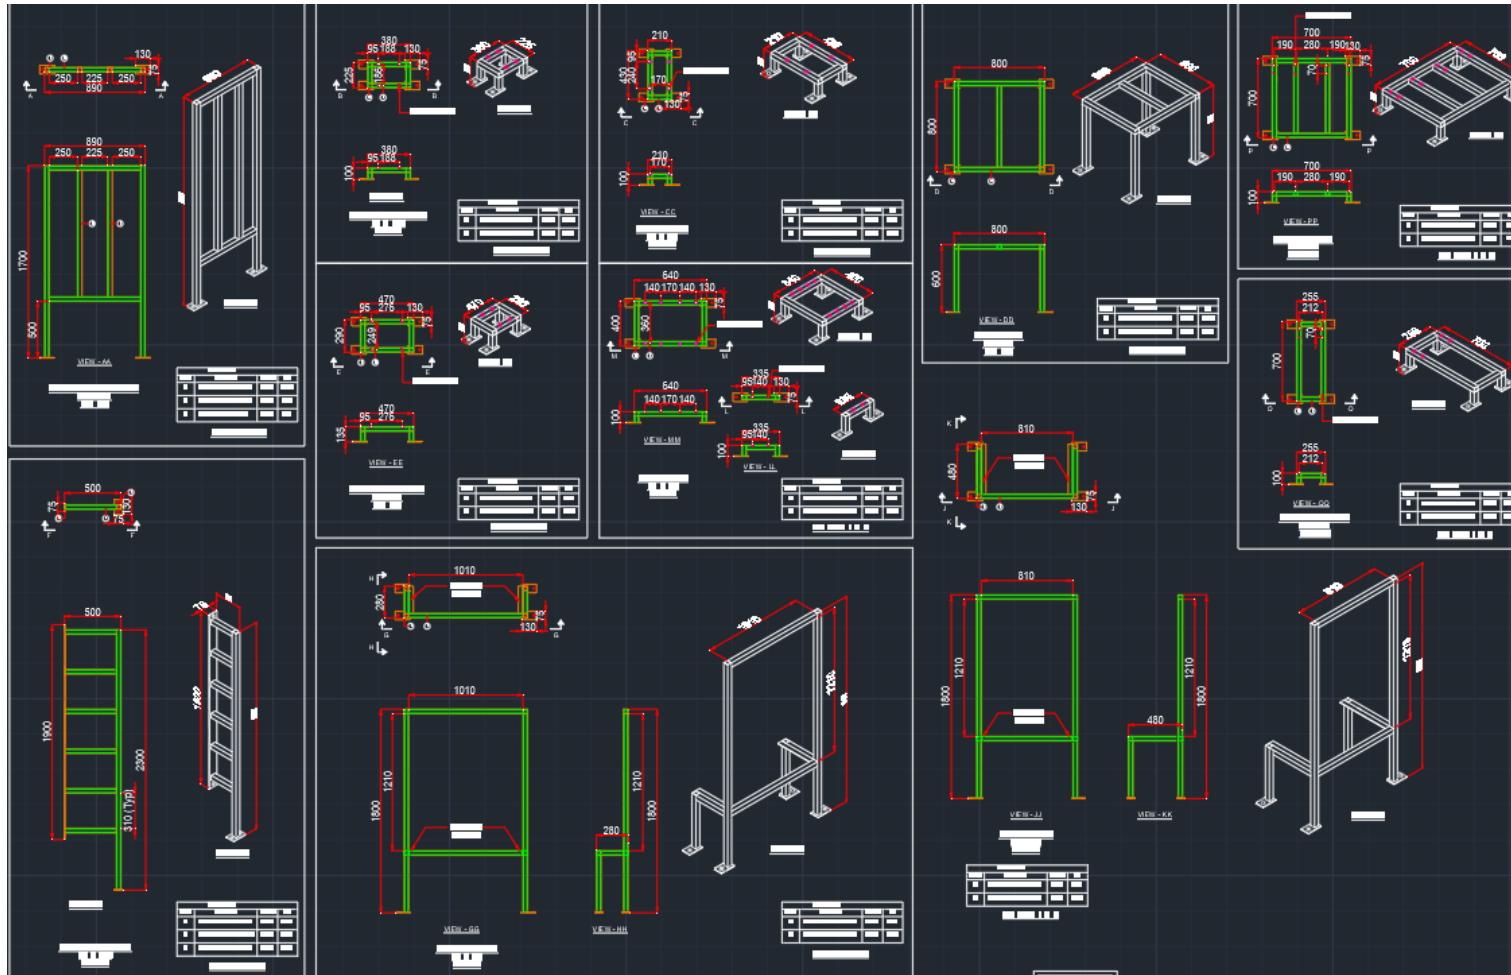

## 400M3/Day0-SWRO-Containerized – P&ID-1

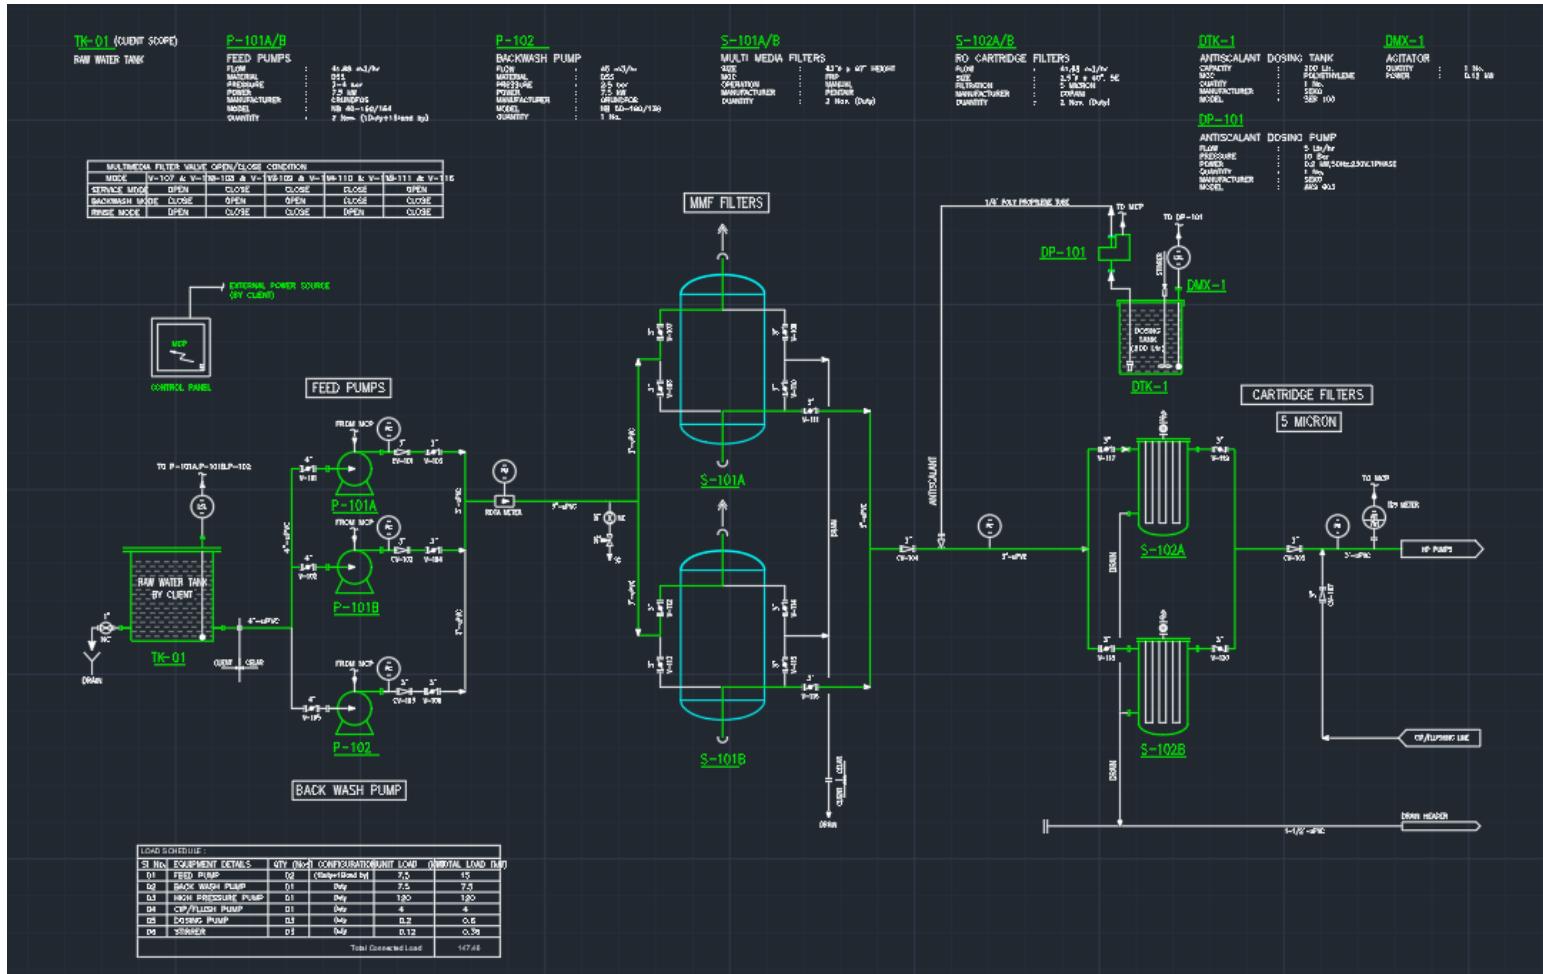

**400M3/Day0-SWRO-Containerized – P&ID-2**

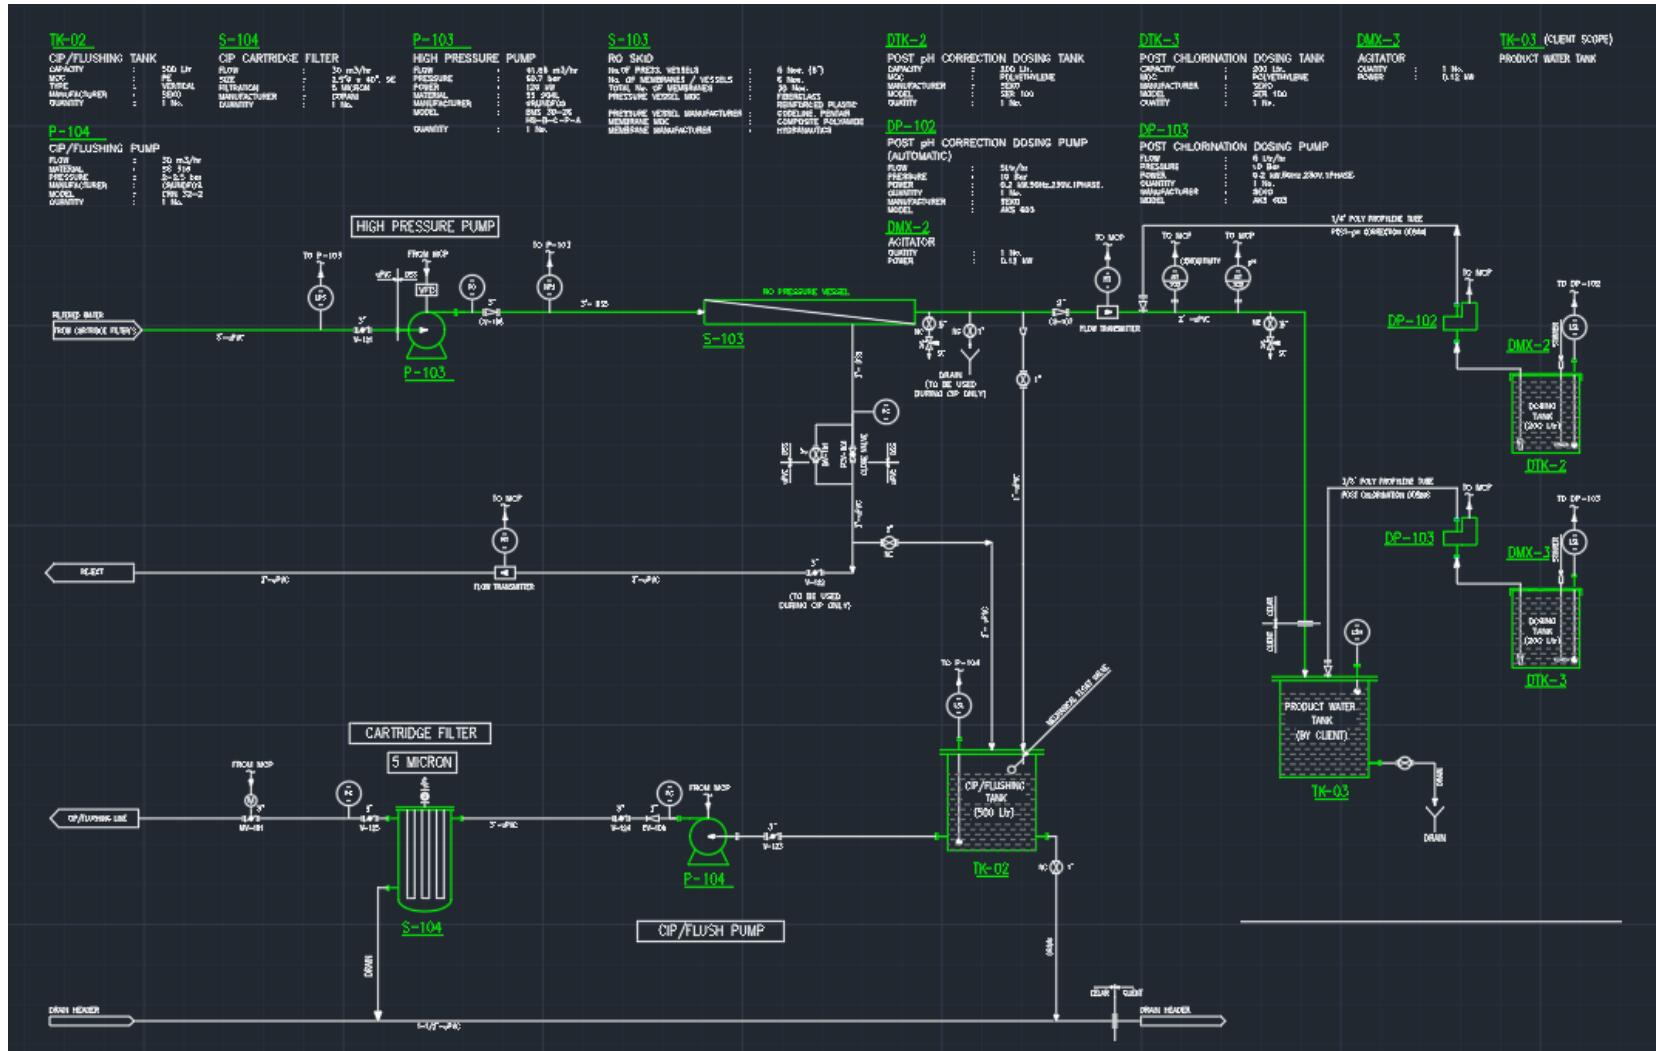

**400M3/Day0-SWRO-Containerized – P&ID-3**

